
 
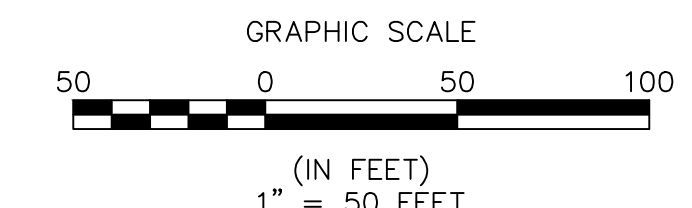
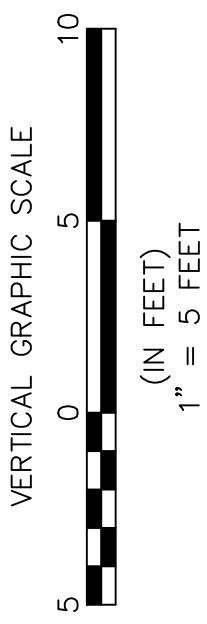


WEST PLEASANT GROVE ROAD AND ROAD 'K'

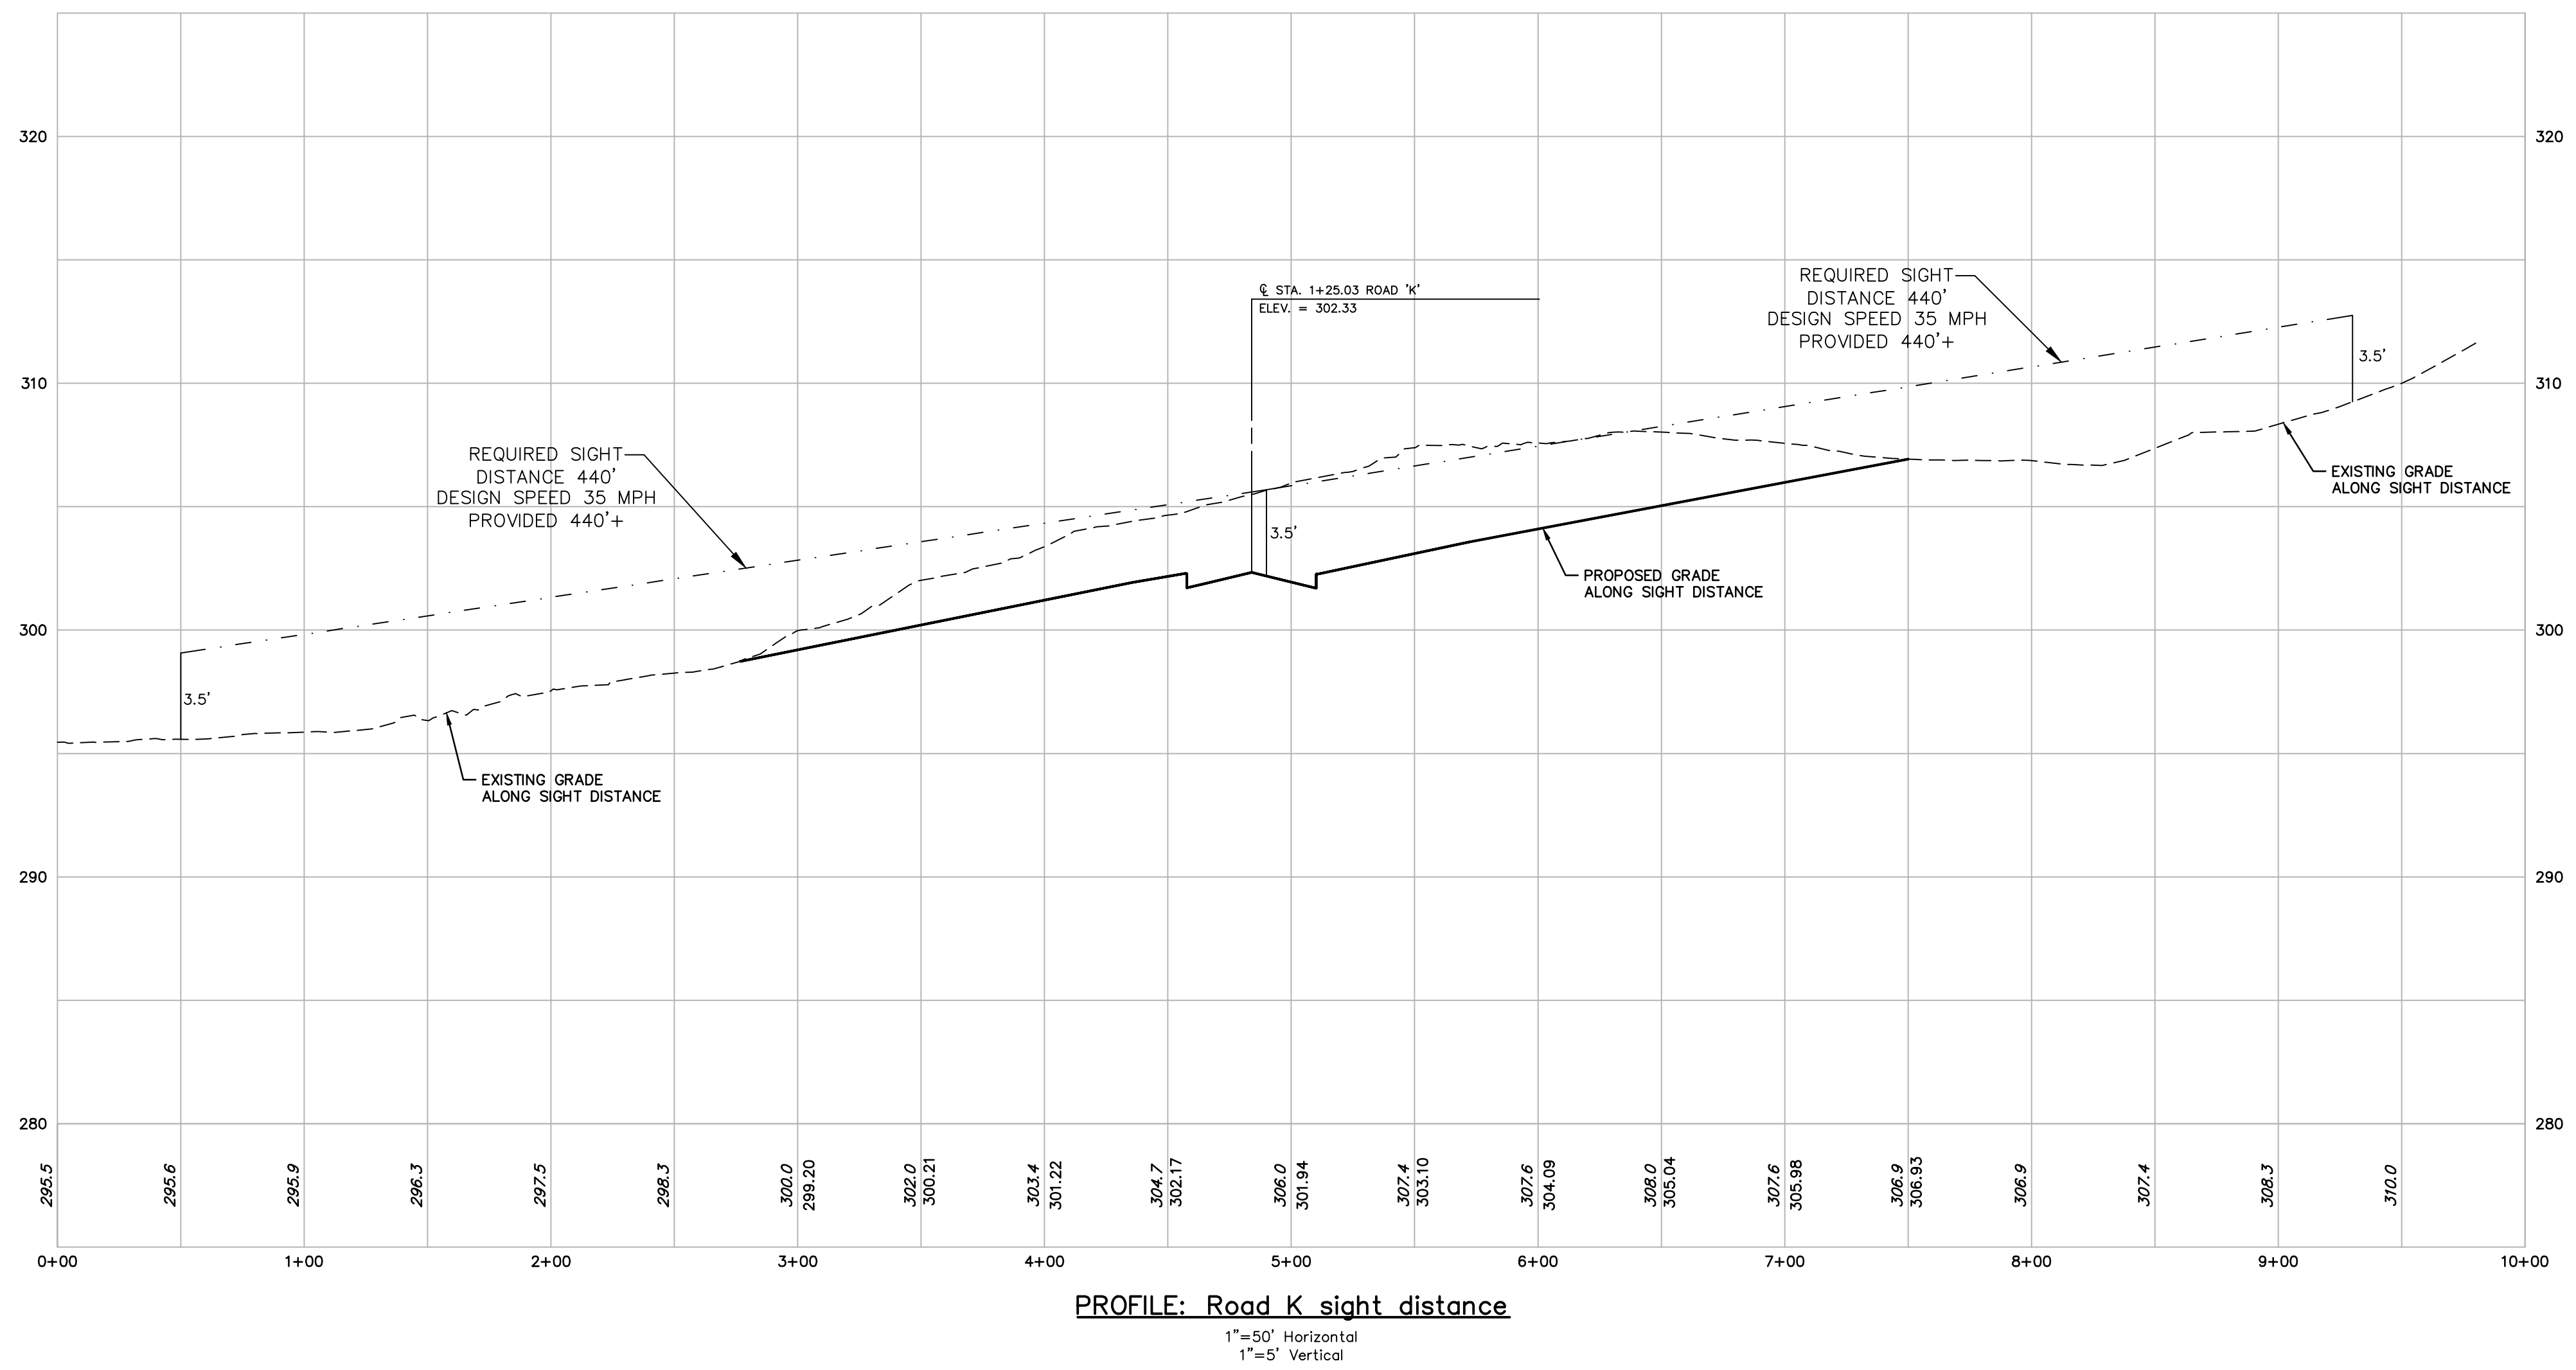

ESE CONSULTANTS
 ENGINEERING • PLANNING • SURVEYING • ENVIRONMENTAL

ESE Consultants, Inc.
 250 Gibraltar Road • Suite 2E • Horsham, PA 19044
 T: 215-914-2050

REV.	DATE	DESCRIPTION

SIGHT DISTANCE PLAN AND PROFILE
WEST PLEASANT GROVE RD AND ROAD 'K'

THE ROBINSON TRACT
 WESTTOWN TOWNSHIP, CHESTER COUNTY, PENNSYLVANIA

DATE: 7/10/20	SCALE: AS NOTED
DESIGN: ESE	DRAWN: EJS
JOB NO.: 4050	FILE NAME: 4050-5-W-PLEASANT
REF. NO.:	
SHEET NO.: 1	OF 1

July 10, 2020 - 6:52 pm - N:\Projects\4050\Drawings\4050-5-W-PLEASANT\4050-5-W-PLEASANT.dwg - JMO/02/1