

**OFF-STREET PARKING**

NEW SPACES REQUIRED: 64  
 NEW SPACES PROPOSED: 43 (TOTAL)  
 16 SPACES PROPOSED AT 1' X 10'  
 11 SPACES PROVIDED AT 4.5' X 10'  
 6 VAN ACCESSIBLE ADA SPACES PROVIDED

REVISIONS PER:	DATE:	BY:
1. TOWNSHIP REVIEW	11/01/2018	JCB/TEH
2. -	-	-
3. -	-	-
4. -	-	-
5. -	-	-

**EA** group, inc.  
 ENGINEERS • LANDSCAPE ARCHITECTS



743 S. BROAD ST.  
 LITITZ, PA 17543  
 (717) 626-7271  
 elagroup.com

CONDITIONAL USE APPLICATION

SUBJECT:  
**SITE PLAN**  
 FOR  
 WESTTOWN SCHOOL - OAK LANE PROJECTS  
 WESTTOWN TOWNSHIP, CHESTER COUNTY, PENNSYLVANIA  
 CLIENT:  
**WESTTOWN SCHOOL**  
 975 WESTTOWN ROAD  
 WEST CHESTER, PA 19382  
 (610) 399-0123

MANAGER: CRH DATE: JULY 23, 2018  
 DESIGNER: JCB PROJECT NO. 1091-001  
 DRAWN BY: JCB SCALE: 1" = 75'

DRAWING NO.  
**2 of 2**

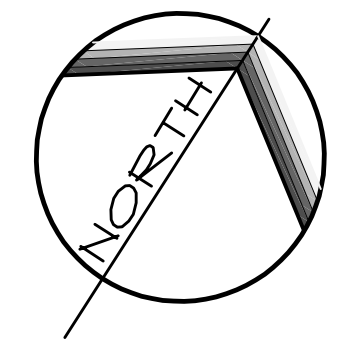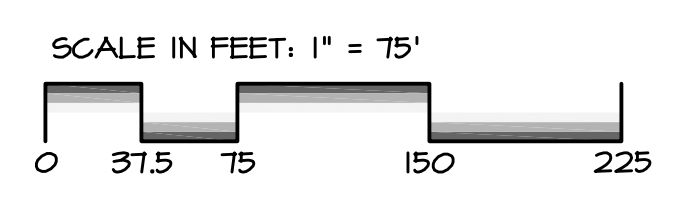

DRAWING: R:\1091\001-001\Exhibits\CONDITIONAL USE EXHIBIT2.dwg - PLOTTED: Nov 01, 2018 11:40 pm