



SOUTH NEW STREET

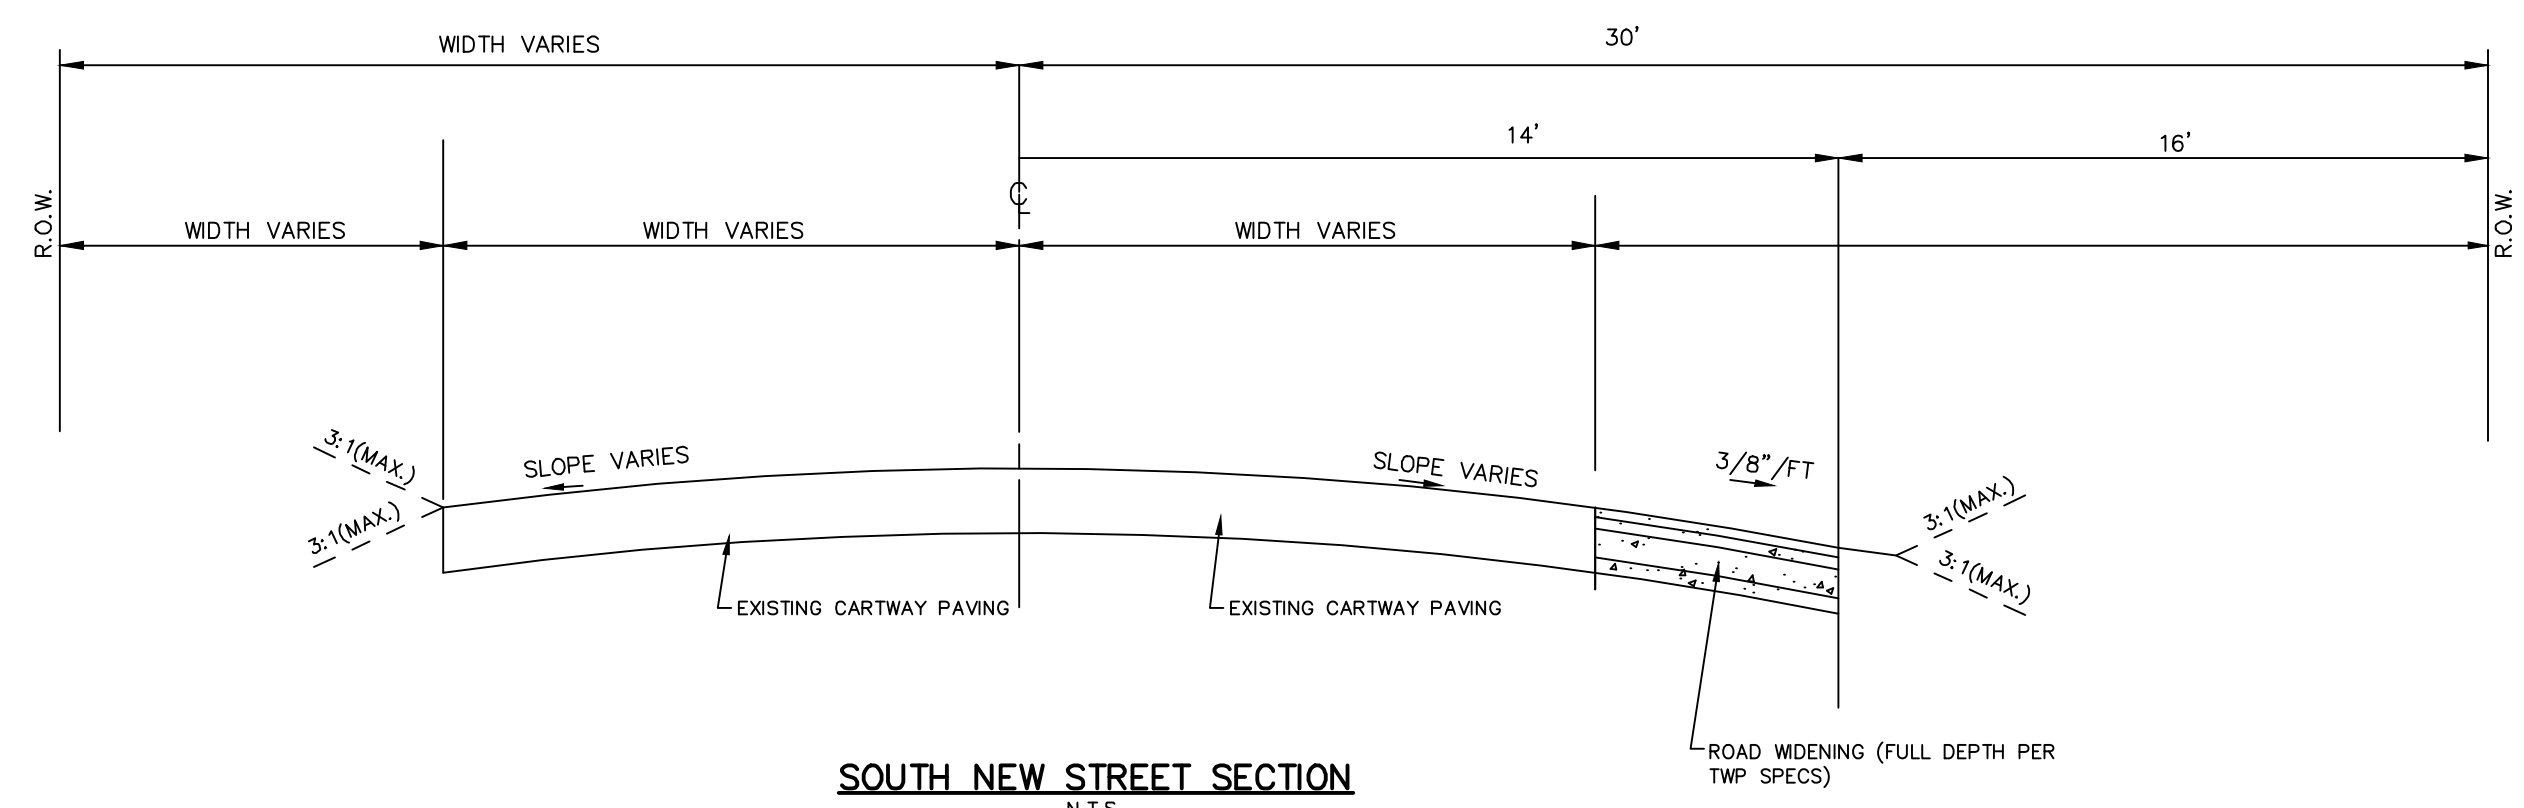

SOUTH NEW STREET SECTION
N.T.S.

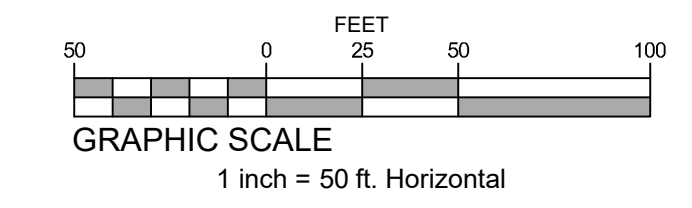

ESE CONSULTANTS
ENGINEERING • PLANNING • SURVEYING • ENVIRONMENTAL

ESE Consultants, Inc.
1140 Virginia Drive • Fort Washington, PA 19034
T: 215-914-2050

REV.	DATE	DESCRIPTION	DRAWN

SOUTH NEW STREET
CULVERT WIDENING

THE ROBINSON TRACT
WESTTOWN TOWNSHIP, CHESTER COUNTY, PENNSYLVANIA

DATE: 4/7/2021	SCALE: 1" = 50'
DESIGN: ESE	DRAWN: APR
JOB NO.: 4050	FILE NAME: 4050-S-NEW STREET
REF. NO.:	
SHEET NO.: 1	OF 1