


CONCRETE
WORK

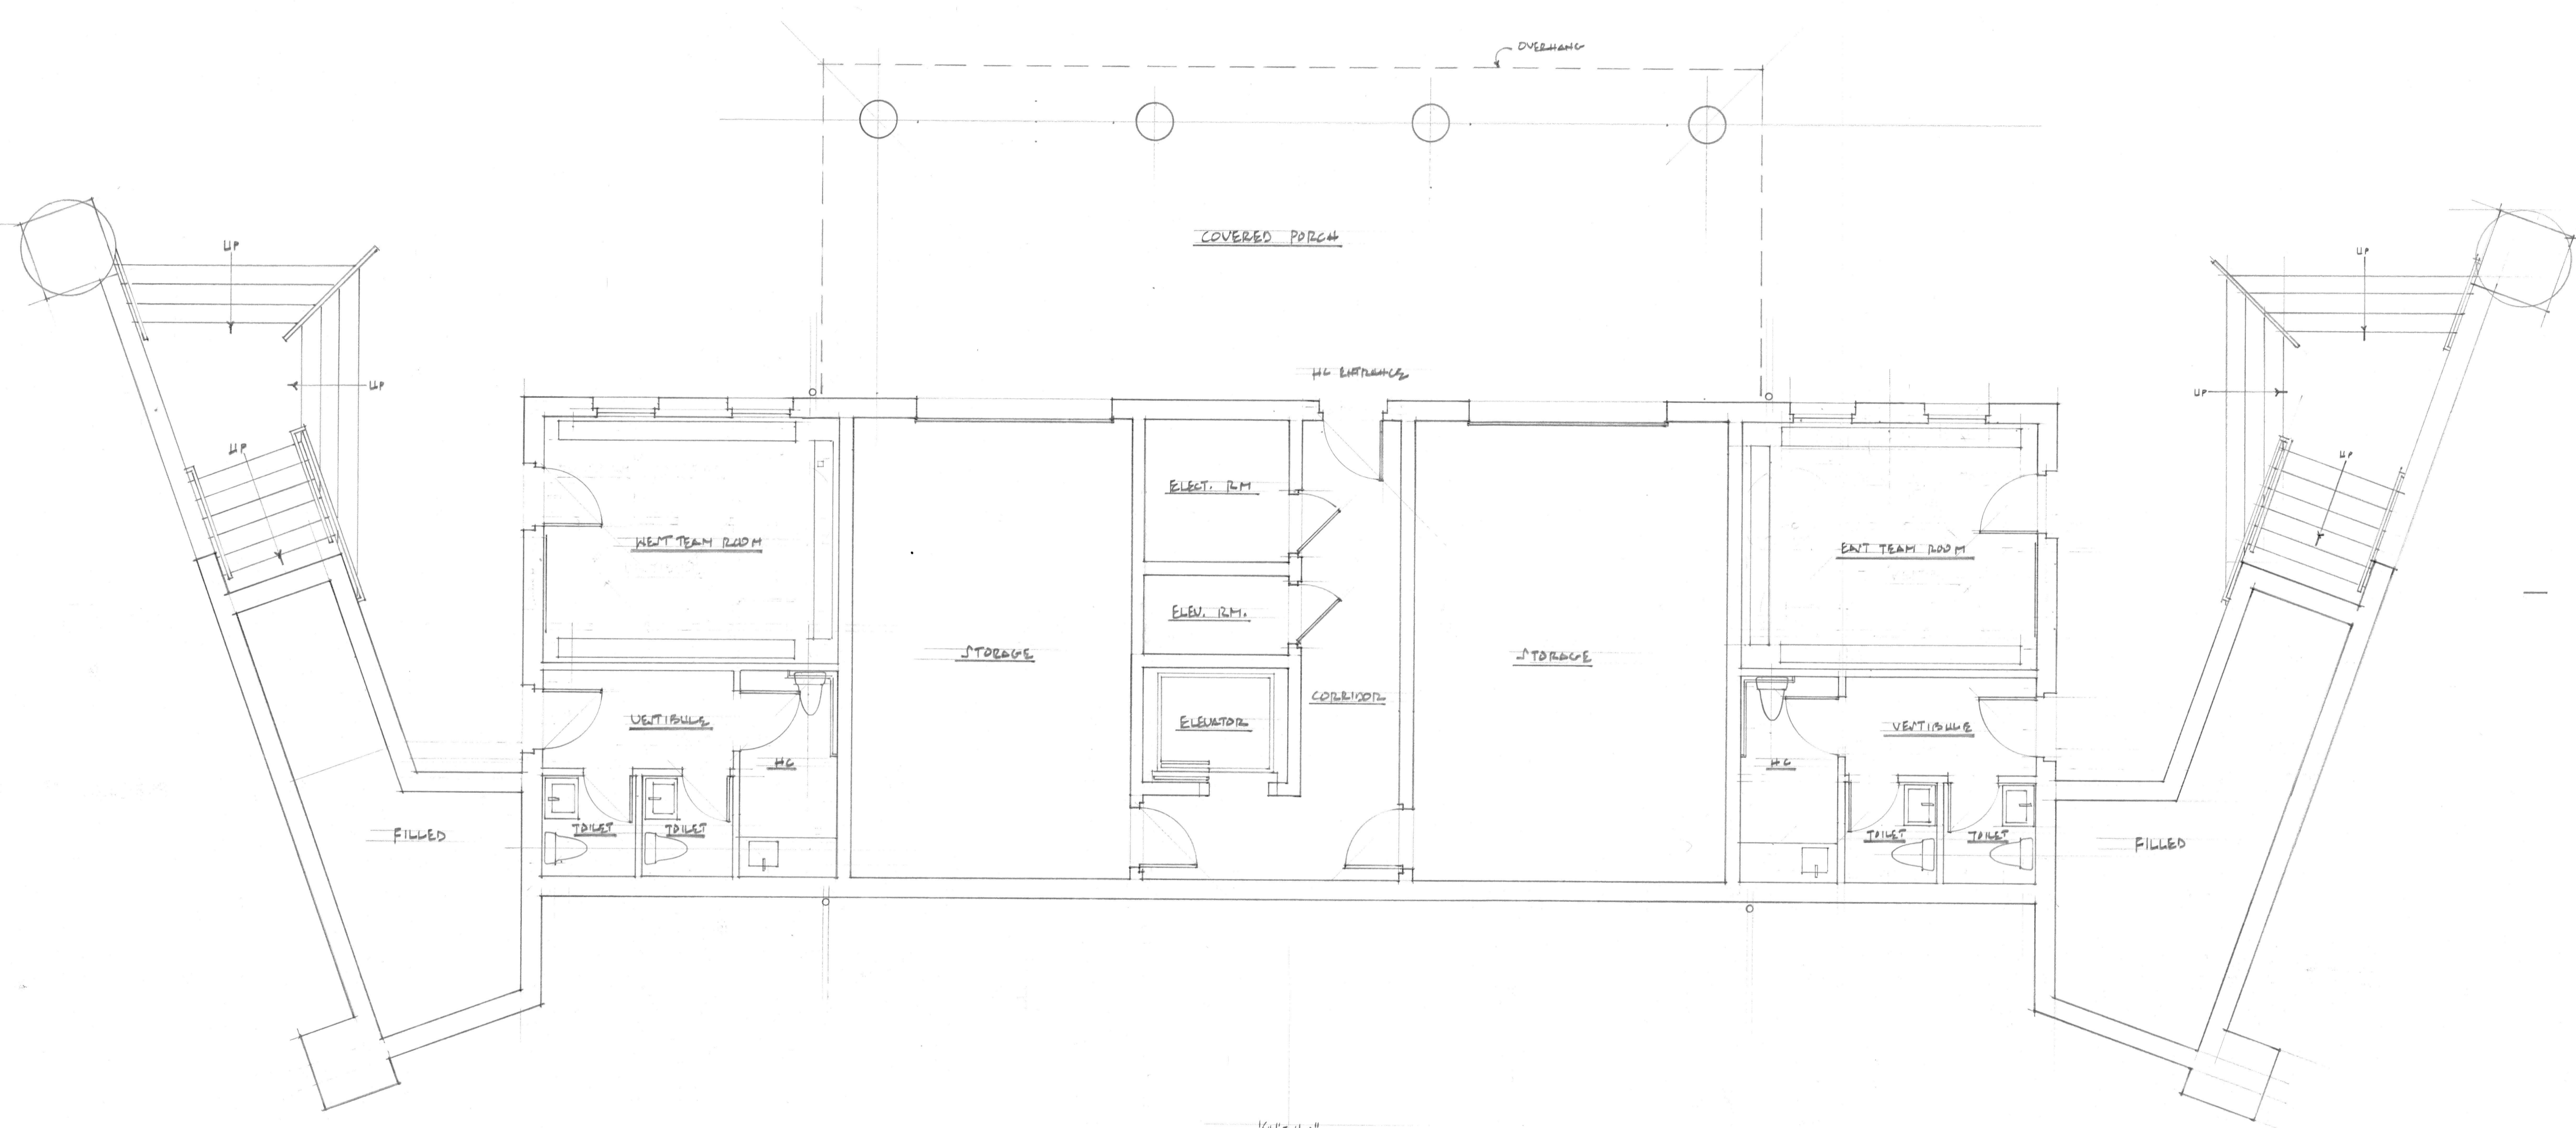

1/4" = 1'-0"
CONCESSION BUILDING - PARKING LEVEL
WAYNE VIMBORN, ARCHT
17 JULY '18
REVIEWED 9 AUG '18
KEITH H. JOHNSON, P.E.