


SOUTH ELEVATION

WESTTOWN SCHOOL CONCESSION BUILDING
WATHE LIMINOH, ARCHT
24 JULY '18
REVIEW 3 AUG '18
KENNETH BRUNER, PDR

0
10
20
30
40
50
60
70
80
90
100

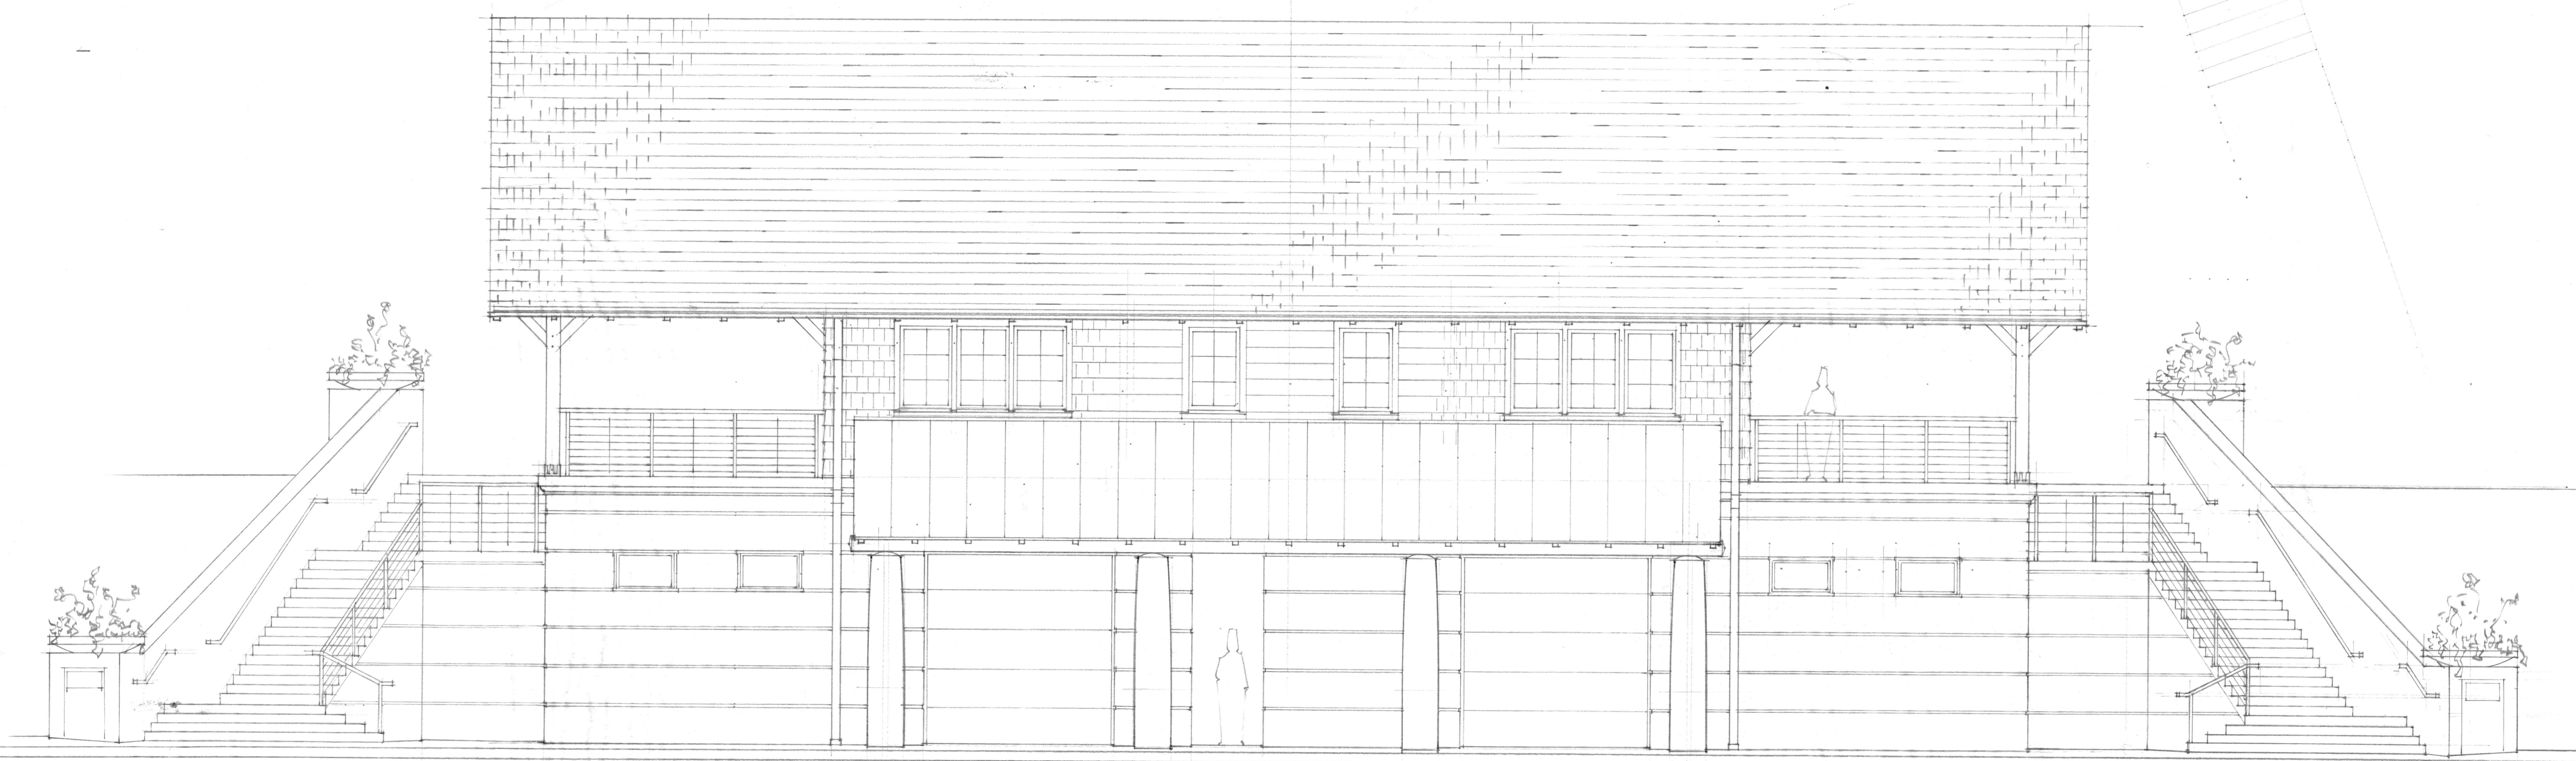

NORTH ELEVATION