
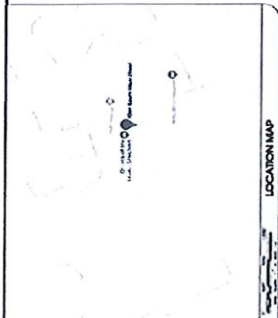


GENERAL NOTES

PROJECT	JEFFREY P. TURNER, P.L.S. 3841 GROSSEY'S ROAD COLLEGEVILLE, PA 19426
CLIENT	CHURCH OF THE LOVING SHEPARD 1066 S NEW STREET WEST CHESTER, PA 19380
TOWNSHIP	WESTTOWN TOWNSHIP
COUNTY	CHESTER COUNTY
STATE	PENNSYLVANIA
SHEET	1 of 1
SCALE	1" = 40'

EXHIBIT #3

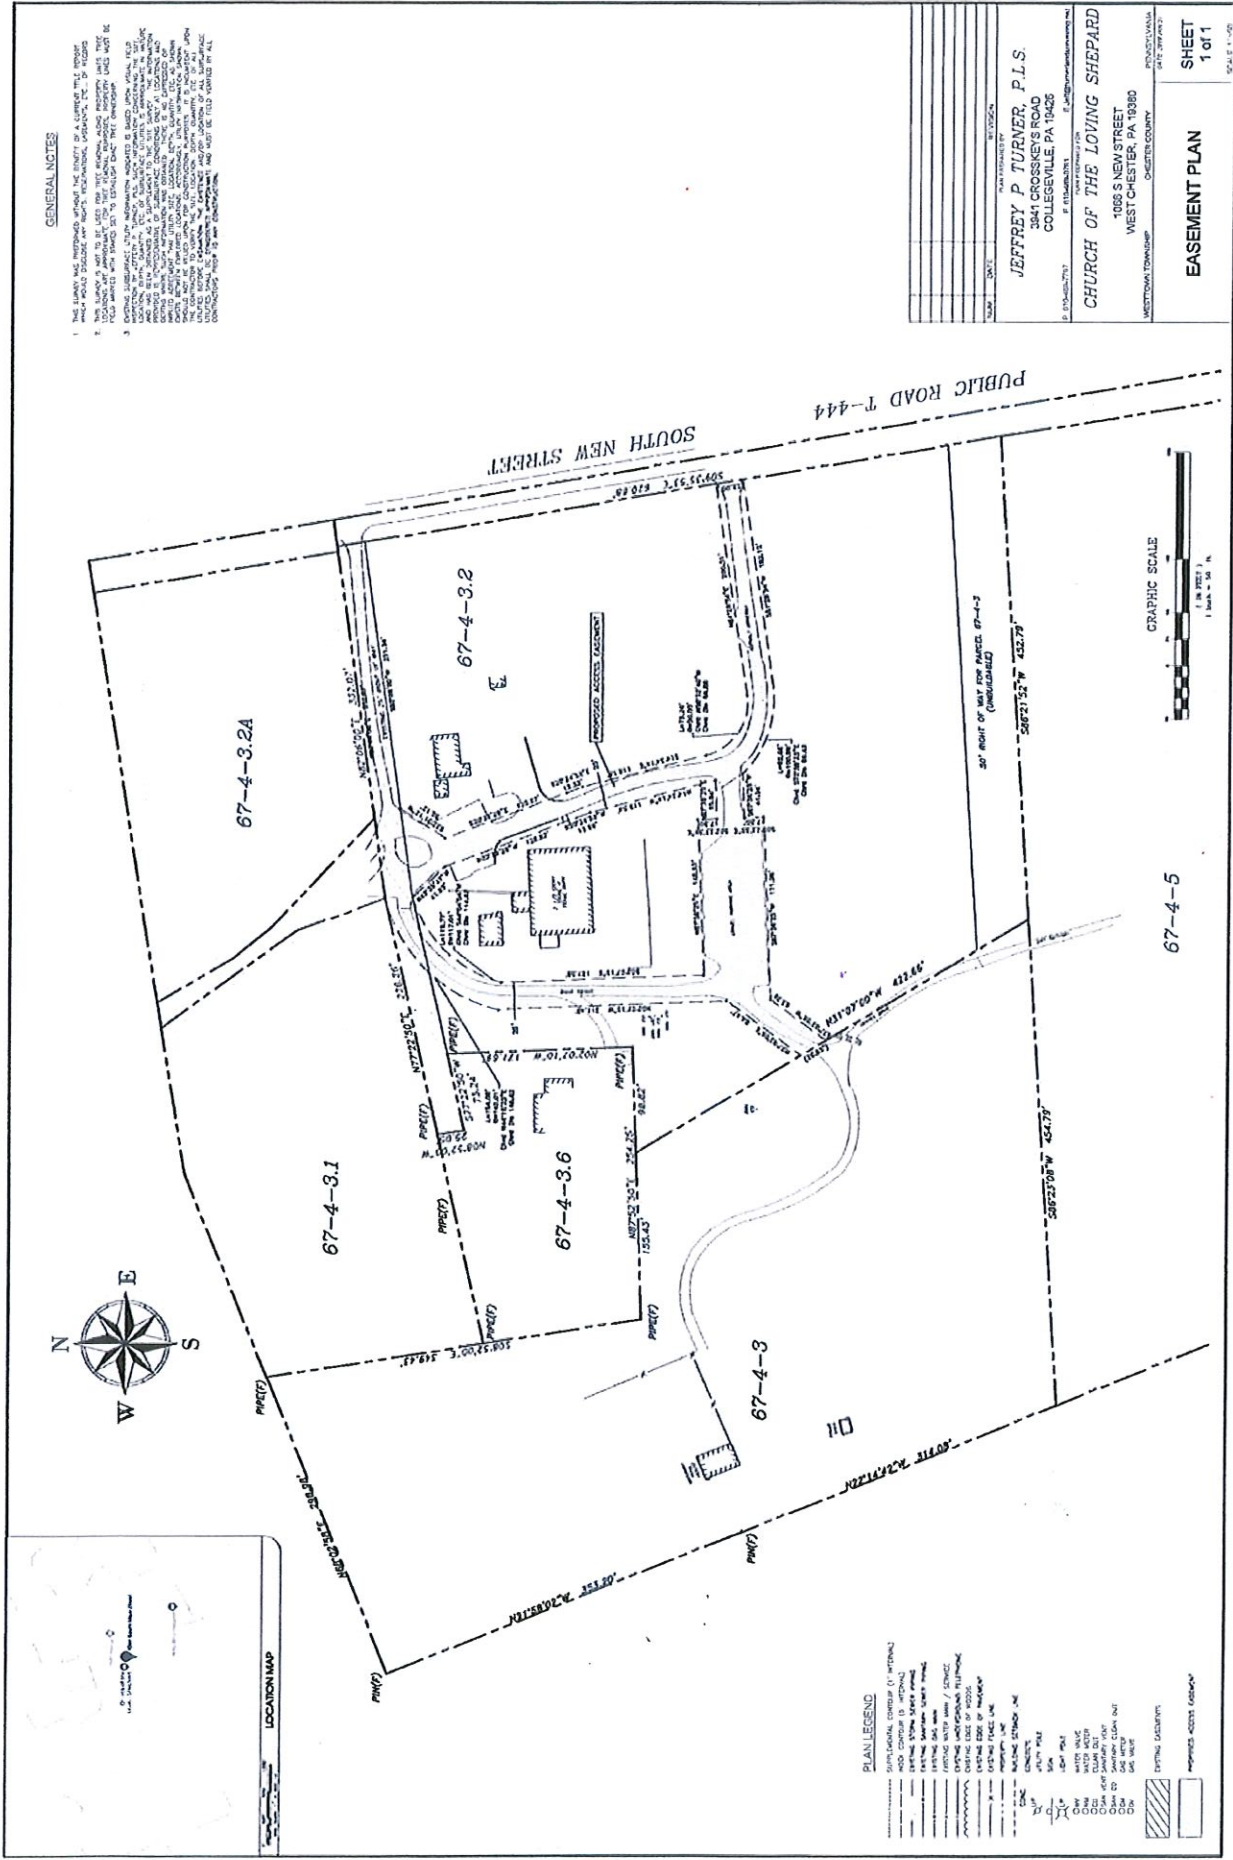

PLAN LEGEND

