

D. BARTOLOMEO

1078 POWDERHORN DR  
GLEN MILLS PA 19342

WESTTOWN TOWNSHIP

SYSTEM STAKED IN FIELD BY MCGOWEN INC


3 SUBSURFACE SAND FILTER TRENCHES

$$L = 55 = 990 \text{ SF}$$

$$W = 6$$

$$D = 5$$

MIN 2 FT DEP APPROVED SAND

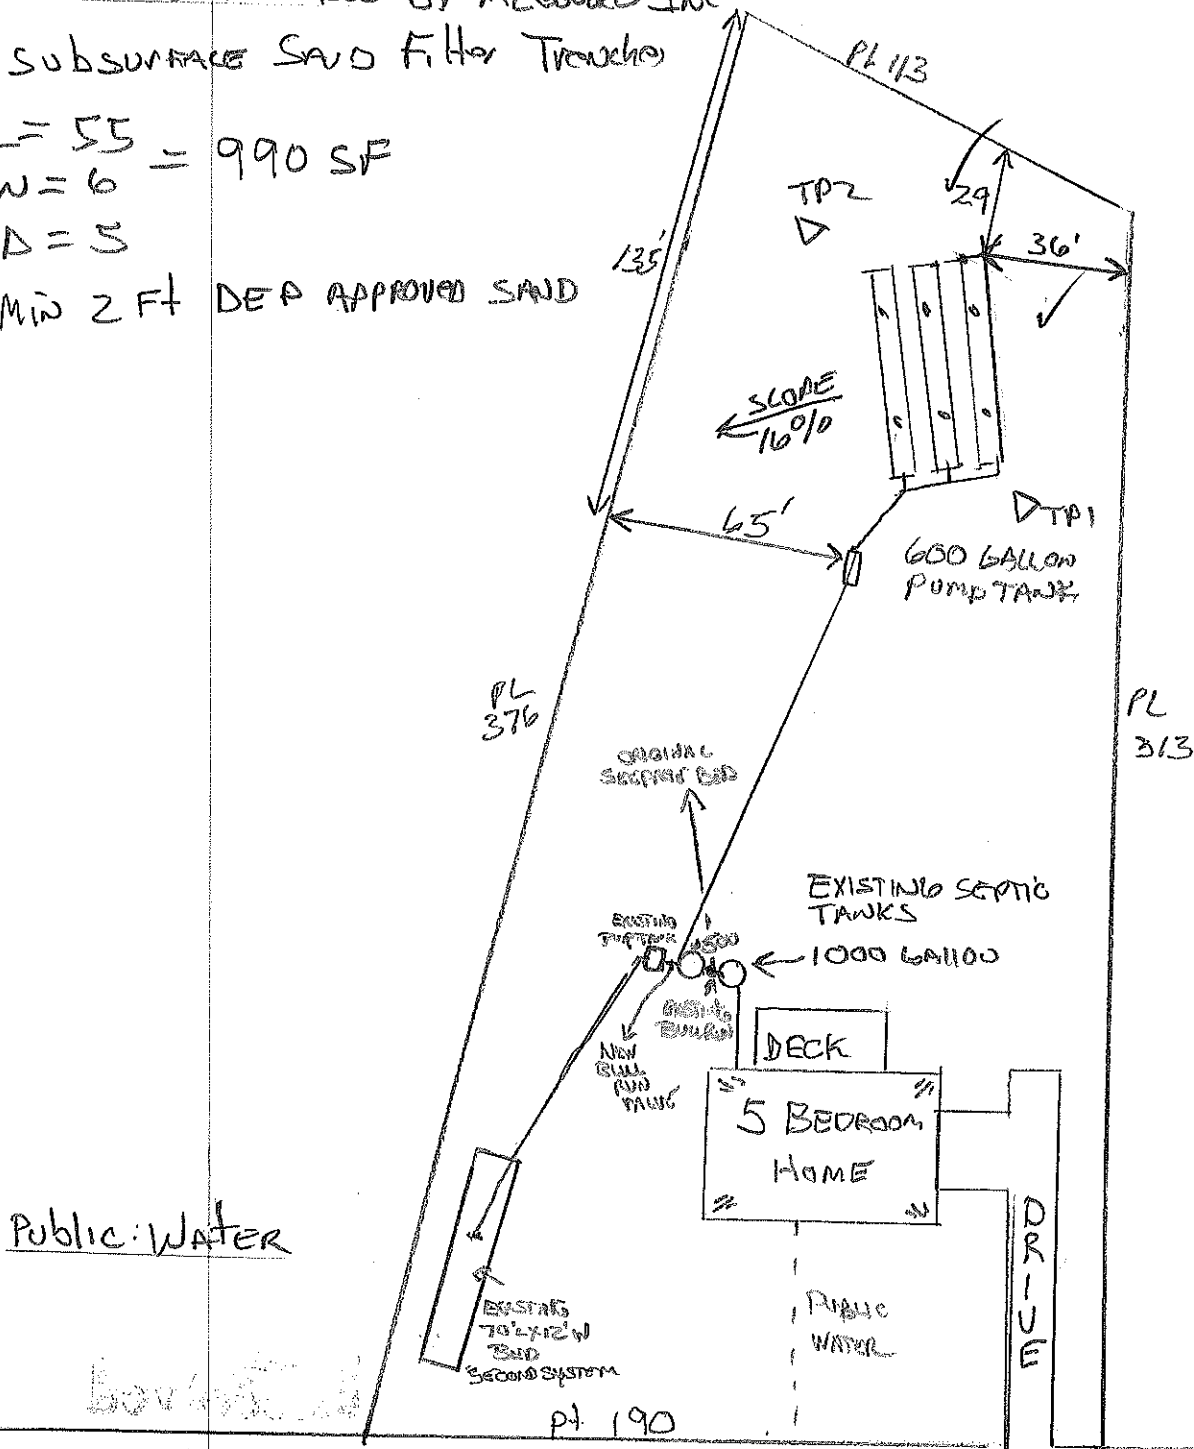

Public: Water

Boverland

1078 DR

1078 DR

POWDERHORN DR