


N:\PROJECTS\PENNSYLVANIA\4050-ROBINSON TRACT\ENR\DRAWINGS\4050-S--PROF-R.DWG-ERIC Stengel-8/15/2019 8:00 AM

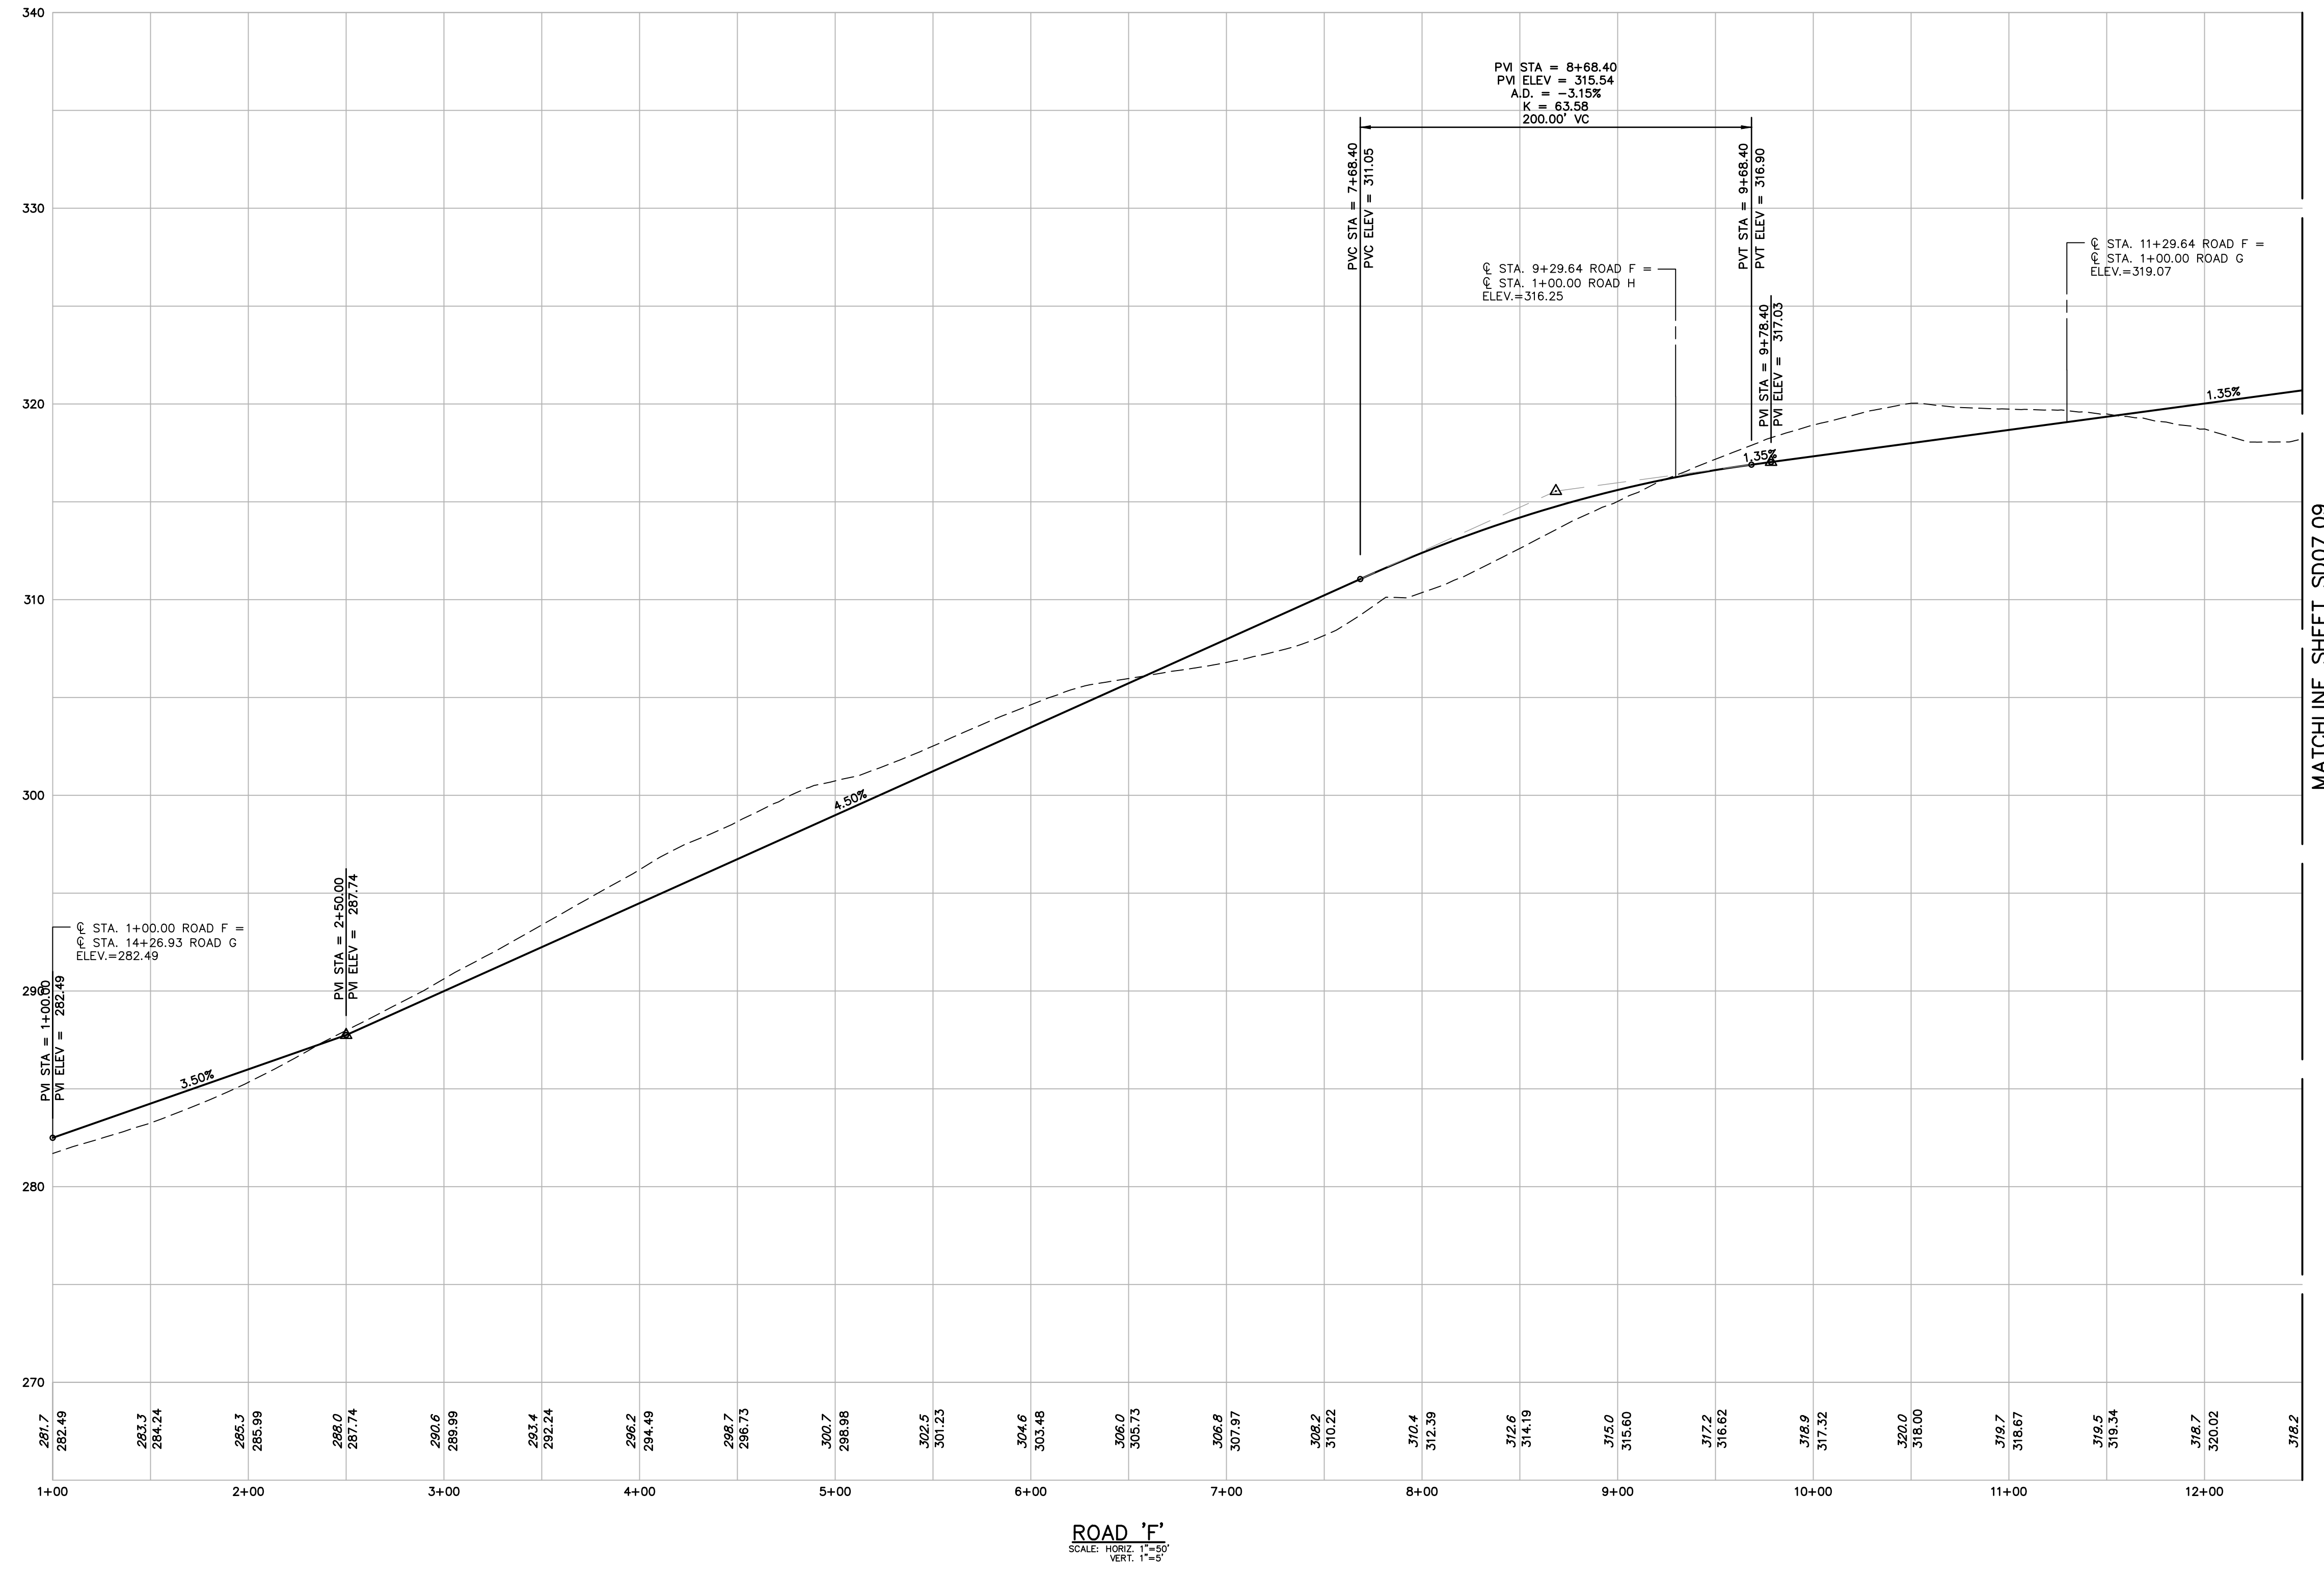

MATCHLINE SHEET SD07.09

ROAD 'F'
SCALE: HORIZ. 1"=50'
VERT. 1"=5'



ESE CONSULTANTS
ENGINEERING • PLANNING • SURVEYING • ENVIRONMENTAL
ESE Consultants, Inc.
250 Gibraltar Road • Suite 2E • Horsham, PA 19044
T: 215-914-2050

REV.	DATE	DESCRIPTION	DRAWN

ROAD PROFILE
ROAD 'F'
THE ROBINSON TRACT
WESTTOWN TOWNSHIP, CHESTER COUNTY, PENNSYLVANIA

DATE: 08/09/19	SCALE: AS NOTED
DESIGN: APR	DRAWN: EJS
JOB NO.: 4050	FILE NAME: 4050-S--PROF-R
REF. NO.:	SD07.08
SHEET NO.:	41 OF 71