
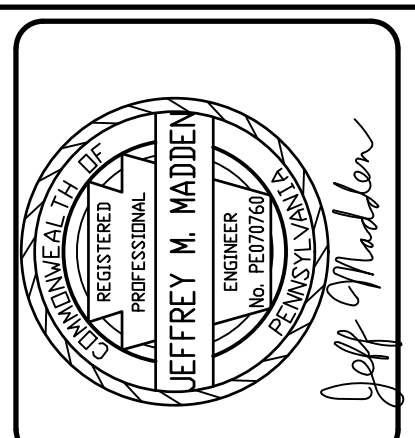


N:\PROJECTS\PENNSYLVANIA\4050-ROBINSON TRACT\ENGINEERING\DRAWINGS\4050-S--PROF-R\DWG-ERIC STENGER-8/15/2019 8:01 AM

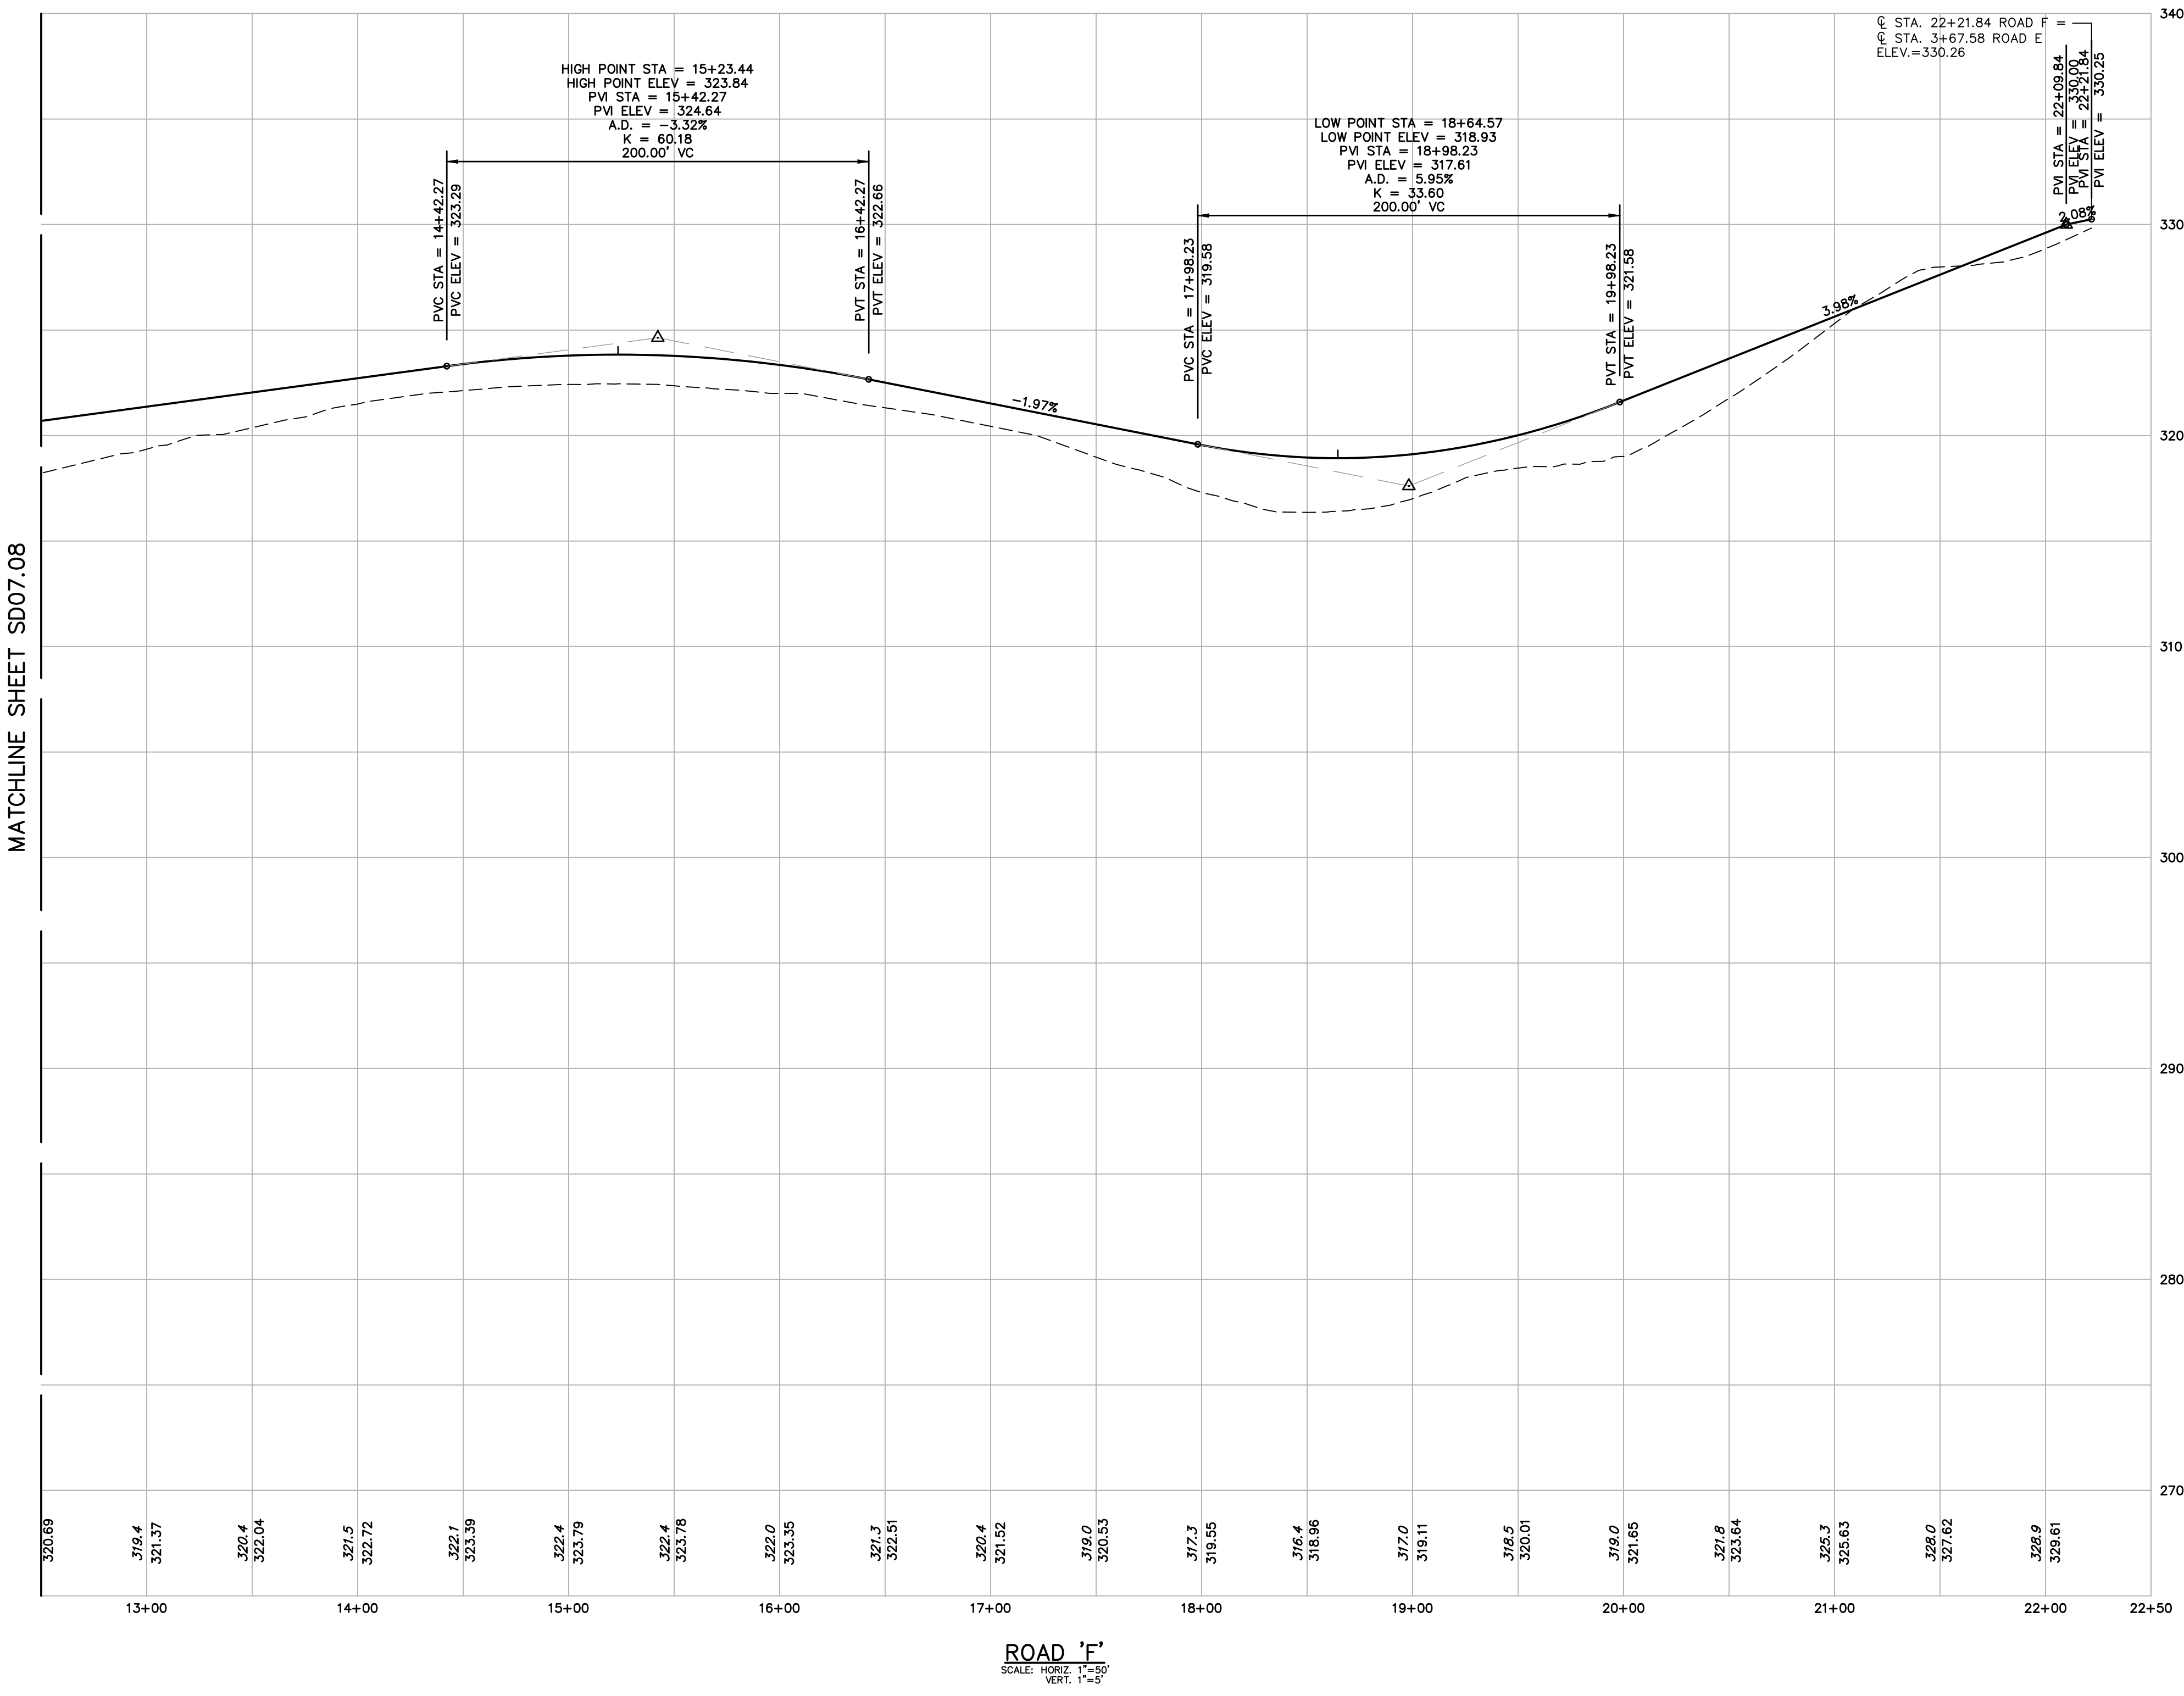

ESE CONSULTANTS
 ENGINEERING • PLANNING • SURVEYING • ENVIRONMENTAL

ESE Consultants, Inc.
 250 Gibraltar Road • Suite 2E • Horsham, PA 19044
 T: 215-914-2050

REV.	DATE	DESCRIPTION

ROAD PROFILE ROAD 'F'

THE ROBINSON TRACT
 WESTTOWN TOWNSHIP, CHESTER COUNTY, PENNSYLVANIA

DATE: 08/09/19	SCALE: AS NOTED
DESIGN: APR	DRAWN: EJS
JOB NO.: 4050	FILE NAME: 4050-S--PROF-R
REF. NO.:	SD07.09
SHEET NO.:	42 OF 71