
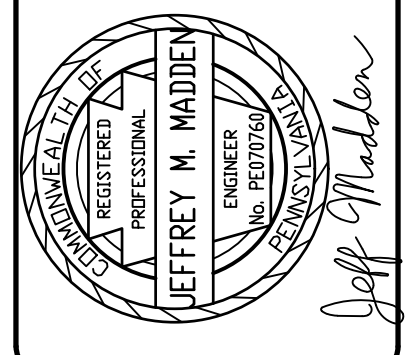


N:\PROJECTS\PENNSYLVANIA\4050-ROBINSON TRACT\ENR\DRAWINGS\4050-S-PROF-R\DWG-ERIC Stengel-8/15/2019 8:02 AM

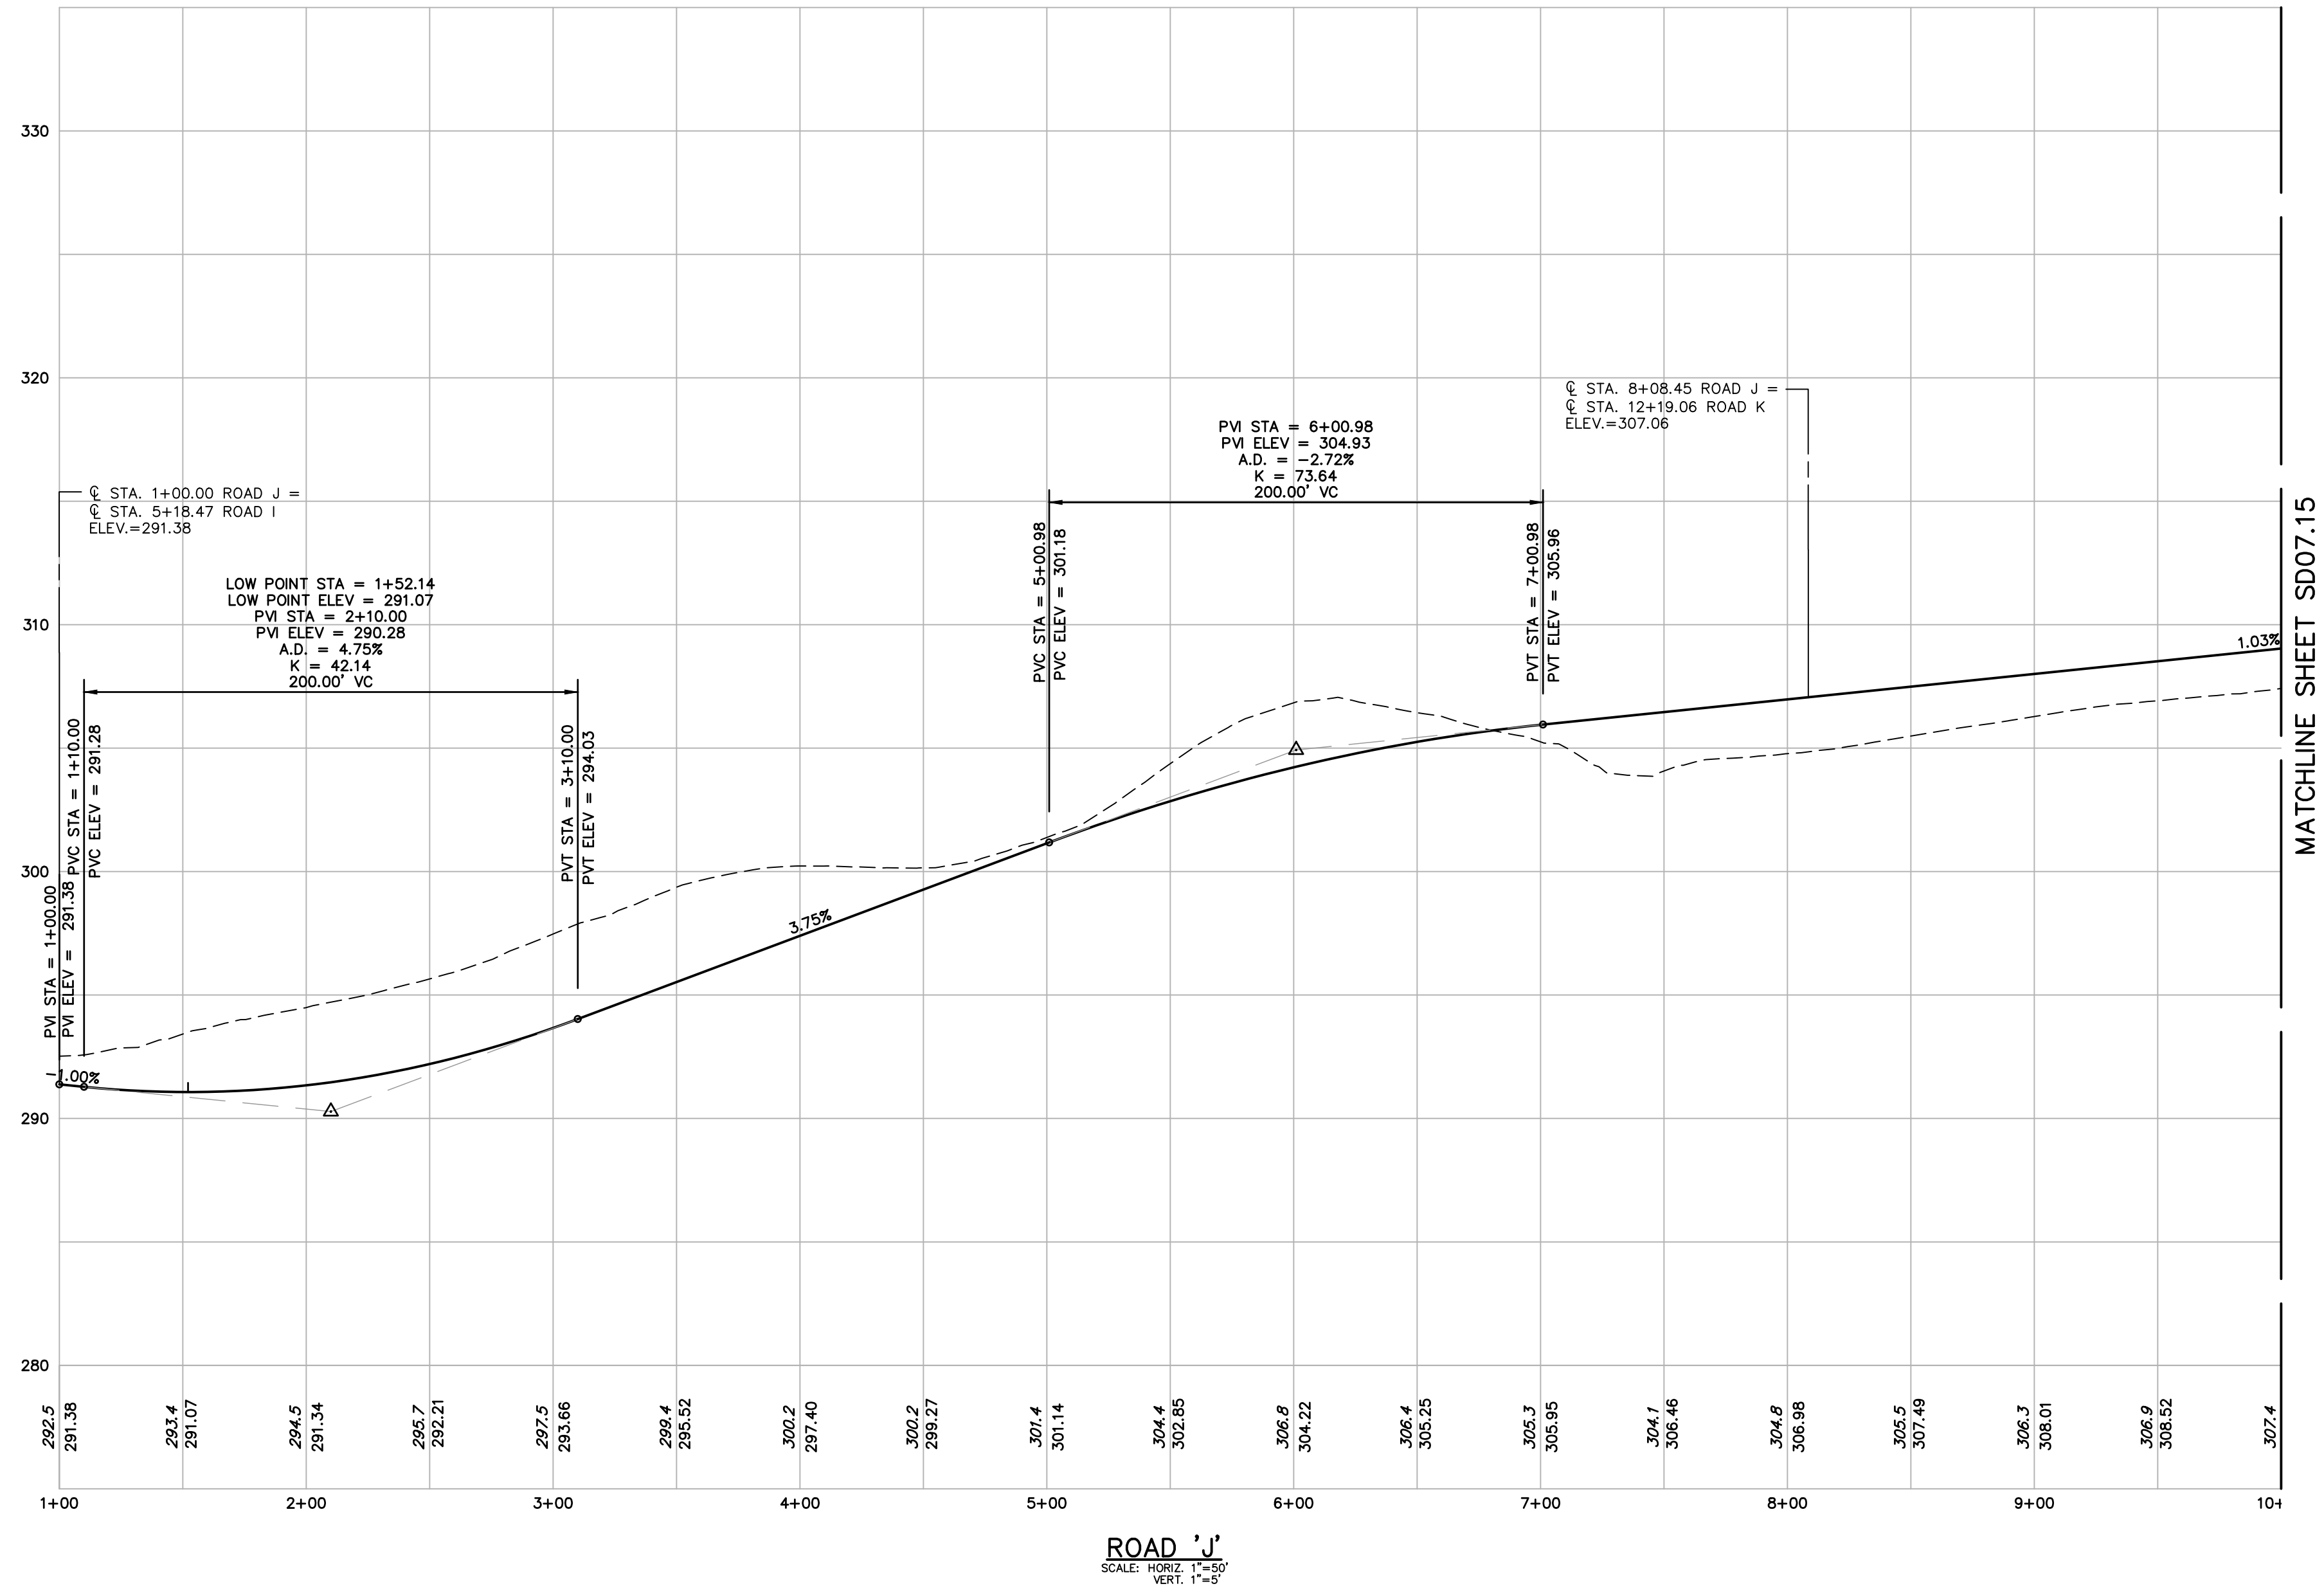

ESE CONSULTANTS
ENGINEERING • PLANNING • SURVEYING • ENVIRONMENTAL

ESE Consultants, Inc.
250 Gibraltar Road • Suite 2E • Horsham, PA 19044
T: 215-914-2050

REV.	DATE	DESCRIPTION	DRAWN

ROAD PROFILE
ROAD 'J'

THE ROBINSON TRACT
WESTTOWN TOWNSHIP, CHESTER COUNTY, PENNSYLVANIA

DATE: 08/09/19	SCALE: AS NOTED
DESIGN: APR	DRAWN: EJS
JOB NO.: 4050	FILE NAME: 4050-S-PROF-R
REF. NO.: SD07.14	
SHEET NO.: 47	OF 71