
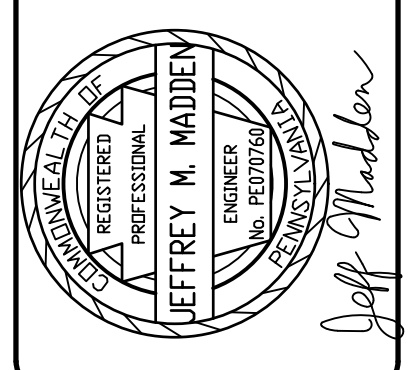
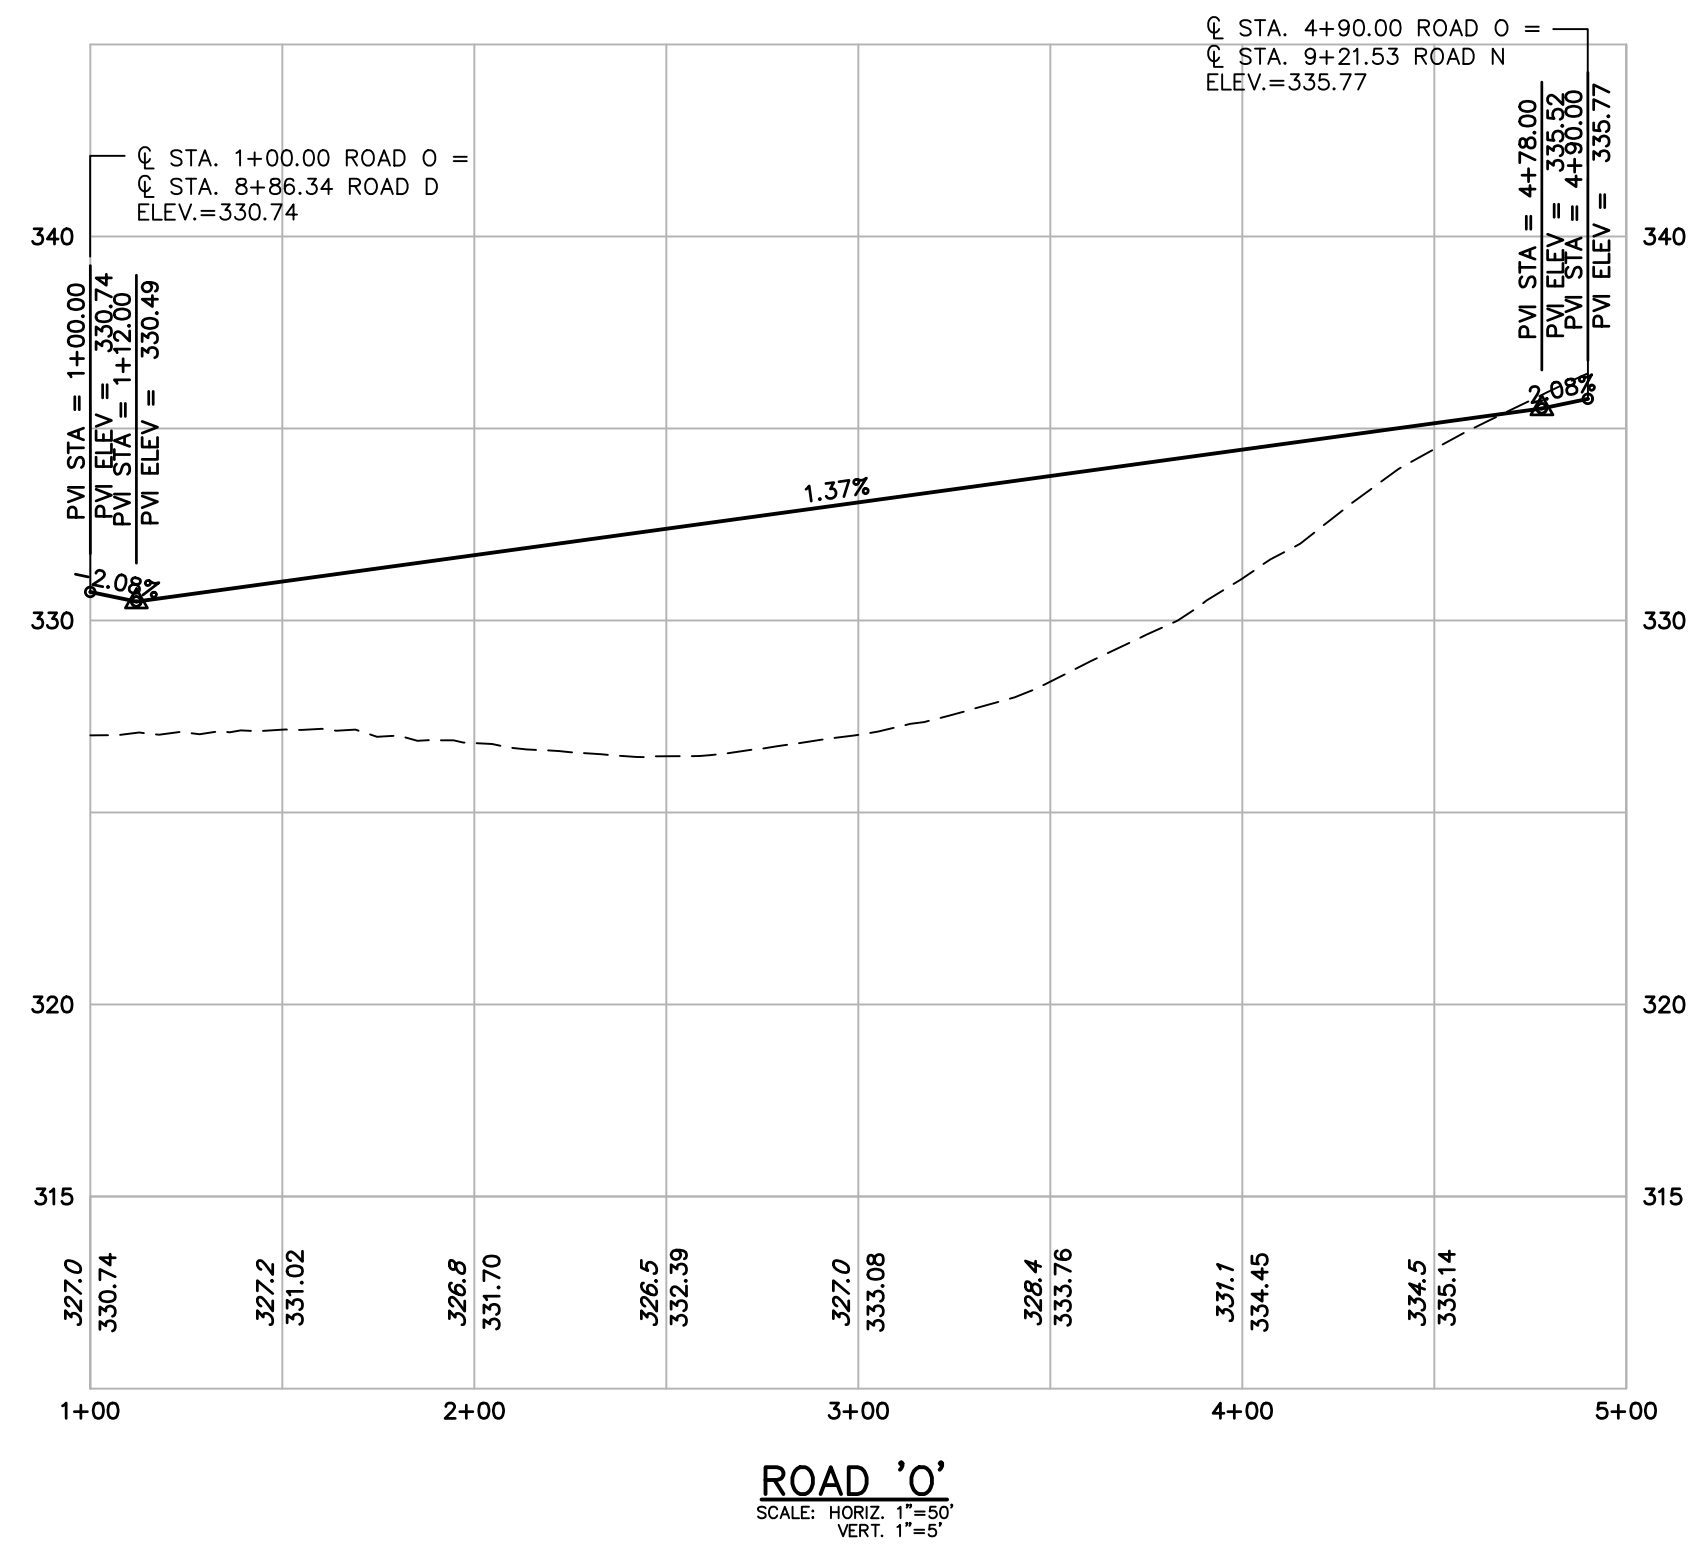


N:\PROJECTS\PENNSYLVANIA\4050-ROBINSON TRACT\ENR\DRAWINGS\4050-S--PROF--R.DWG--Eric Stengel--8/15/2019 8:02 AM

MATCHLINE SHEET SD07.14

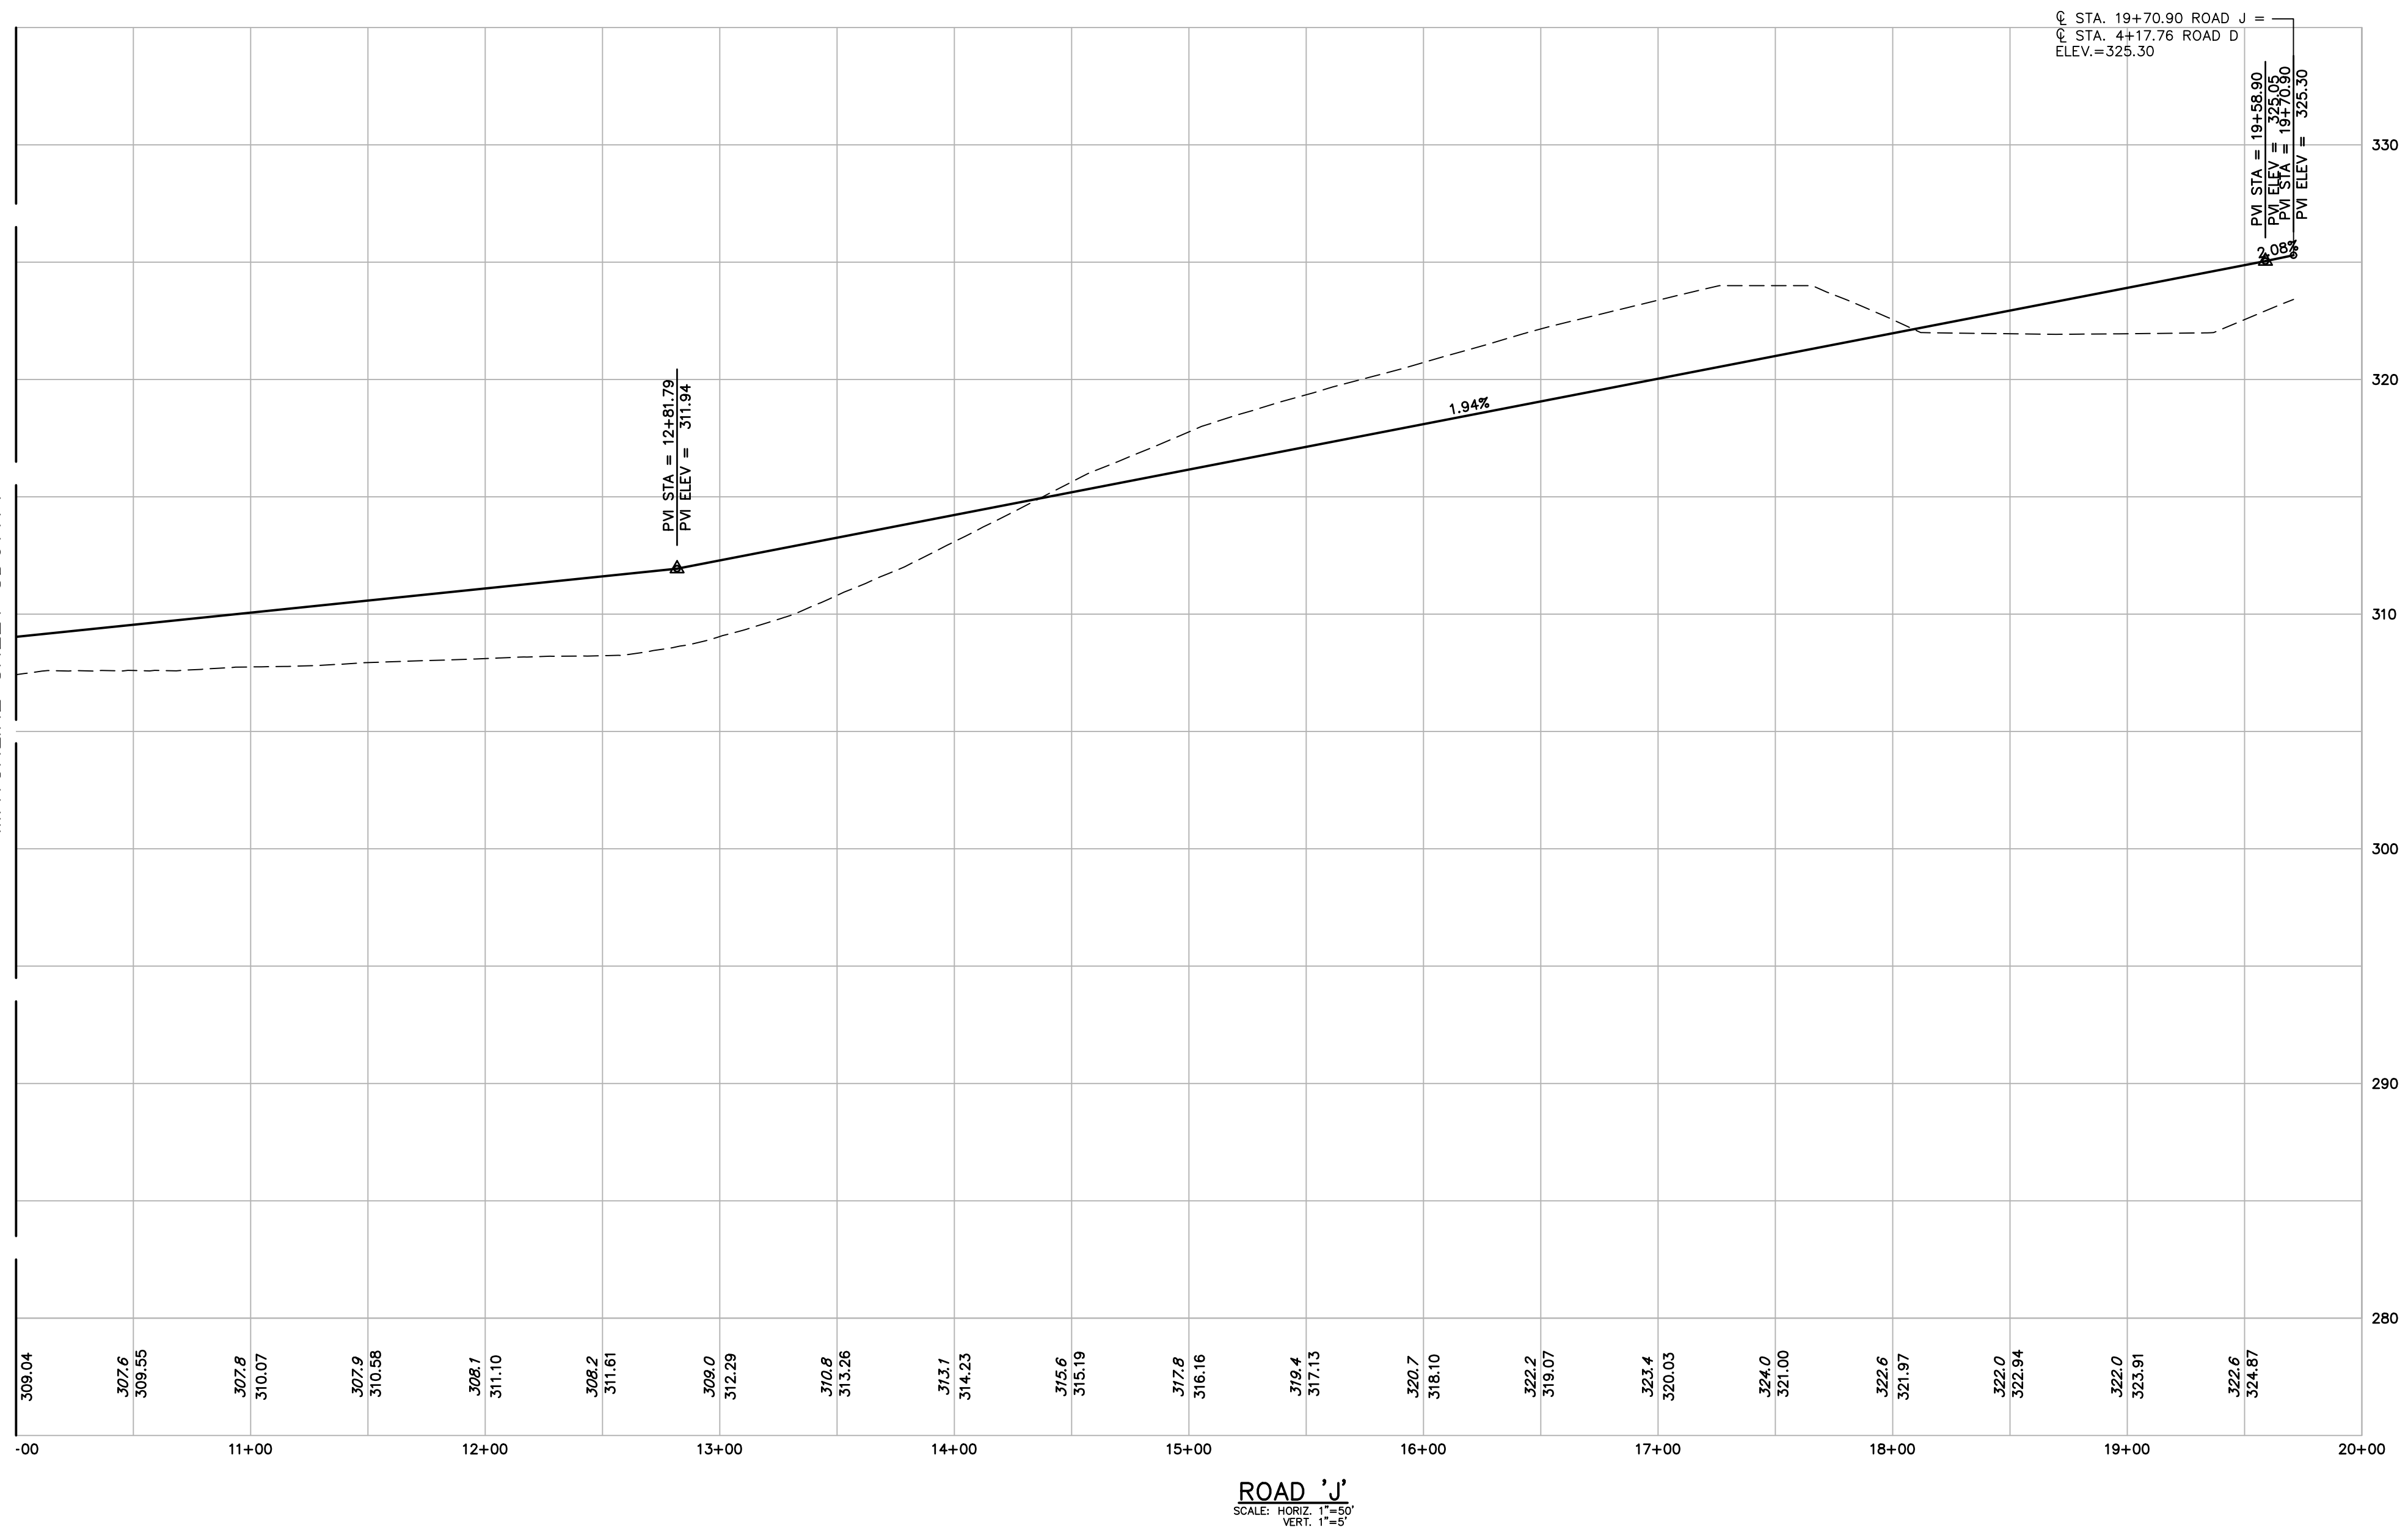

**ESE CONSULTANTS**  
ENGINEERING • PLANNING • SURVEYING • ENVIRONMENTAL

ESE Consultants, Inc.  
250 Gibraltar Road • Suite 2E • Horsham, PA 19044  
T: 215-914-2050

REV.	DATE	DESCRIPTION	DRAWN

ROAD PROFILE  
ROAD 'J' AND 'O'

THE ROBINSON TRACT  
WESTTOWN TOWNSHIP, CHESTER COUNTY, PENNSYLVANIA

DATE: 08/09/19	SCALE: AS NOTED
DESIGN: APR	DRAWN: EJS
JOB NO.: 4050	FILE NAME: 4050-S--PROF-R
REF. NO.:	<b>SD07.15</b>
SHEET NO.:	<b>48</b> OF <b>71</b>