
 


DLHowell

Civil Engineering
Land Planning
Environmental
www.DLHowell.com


1250 Wrights Lane
West Chester, PA 19380
Phone: (610) 918-9002
Fax: (610) 918-9003

 



REV.	DATE	DESCRIPTION
8		
7		
6		
5		
4		
3		
2		
1		

PRELIMINARY/FINAL
DRAINAGE AREA PLAN
CLIENT: WEST CHESTER AREA SCHOOL DISTRICT
PROJECT: WESTTOWN-THORNBURY ELEMENTARY SCHOOL
LOCATION: 750 WESTBOURNE ROAD
WESTTOWN TOWNSHIP, CHESTER CO., PA.

DATE: 11/10/2020
SCALE: 1"=30'
DRAWN BY: JWB
CHECKED BY: JWB
PROJECT NO.: 3745
CADD FILE: 05_PCSHM PLAN.dwg
PLOTTED: 11/10/2020
DRAWING NO.: SWM01.1
SHEET 01 of 01

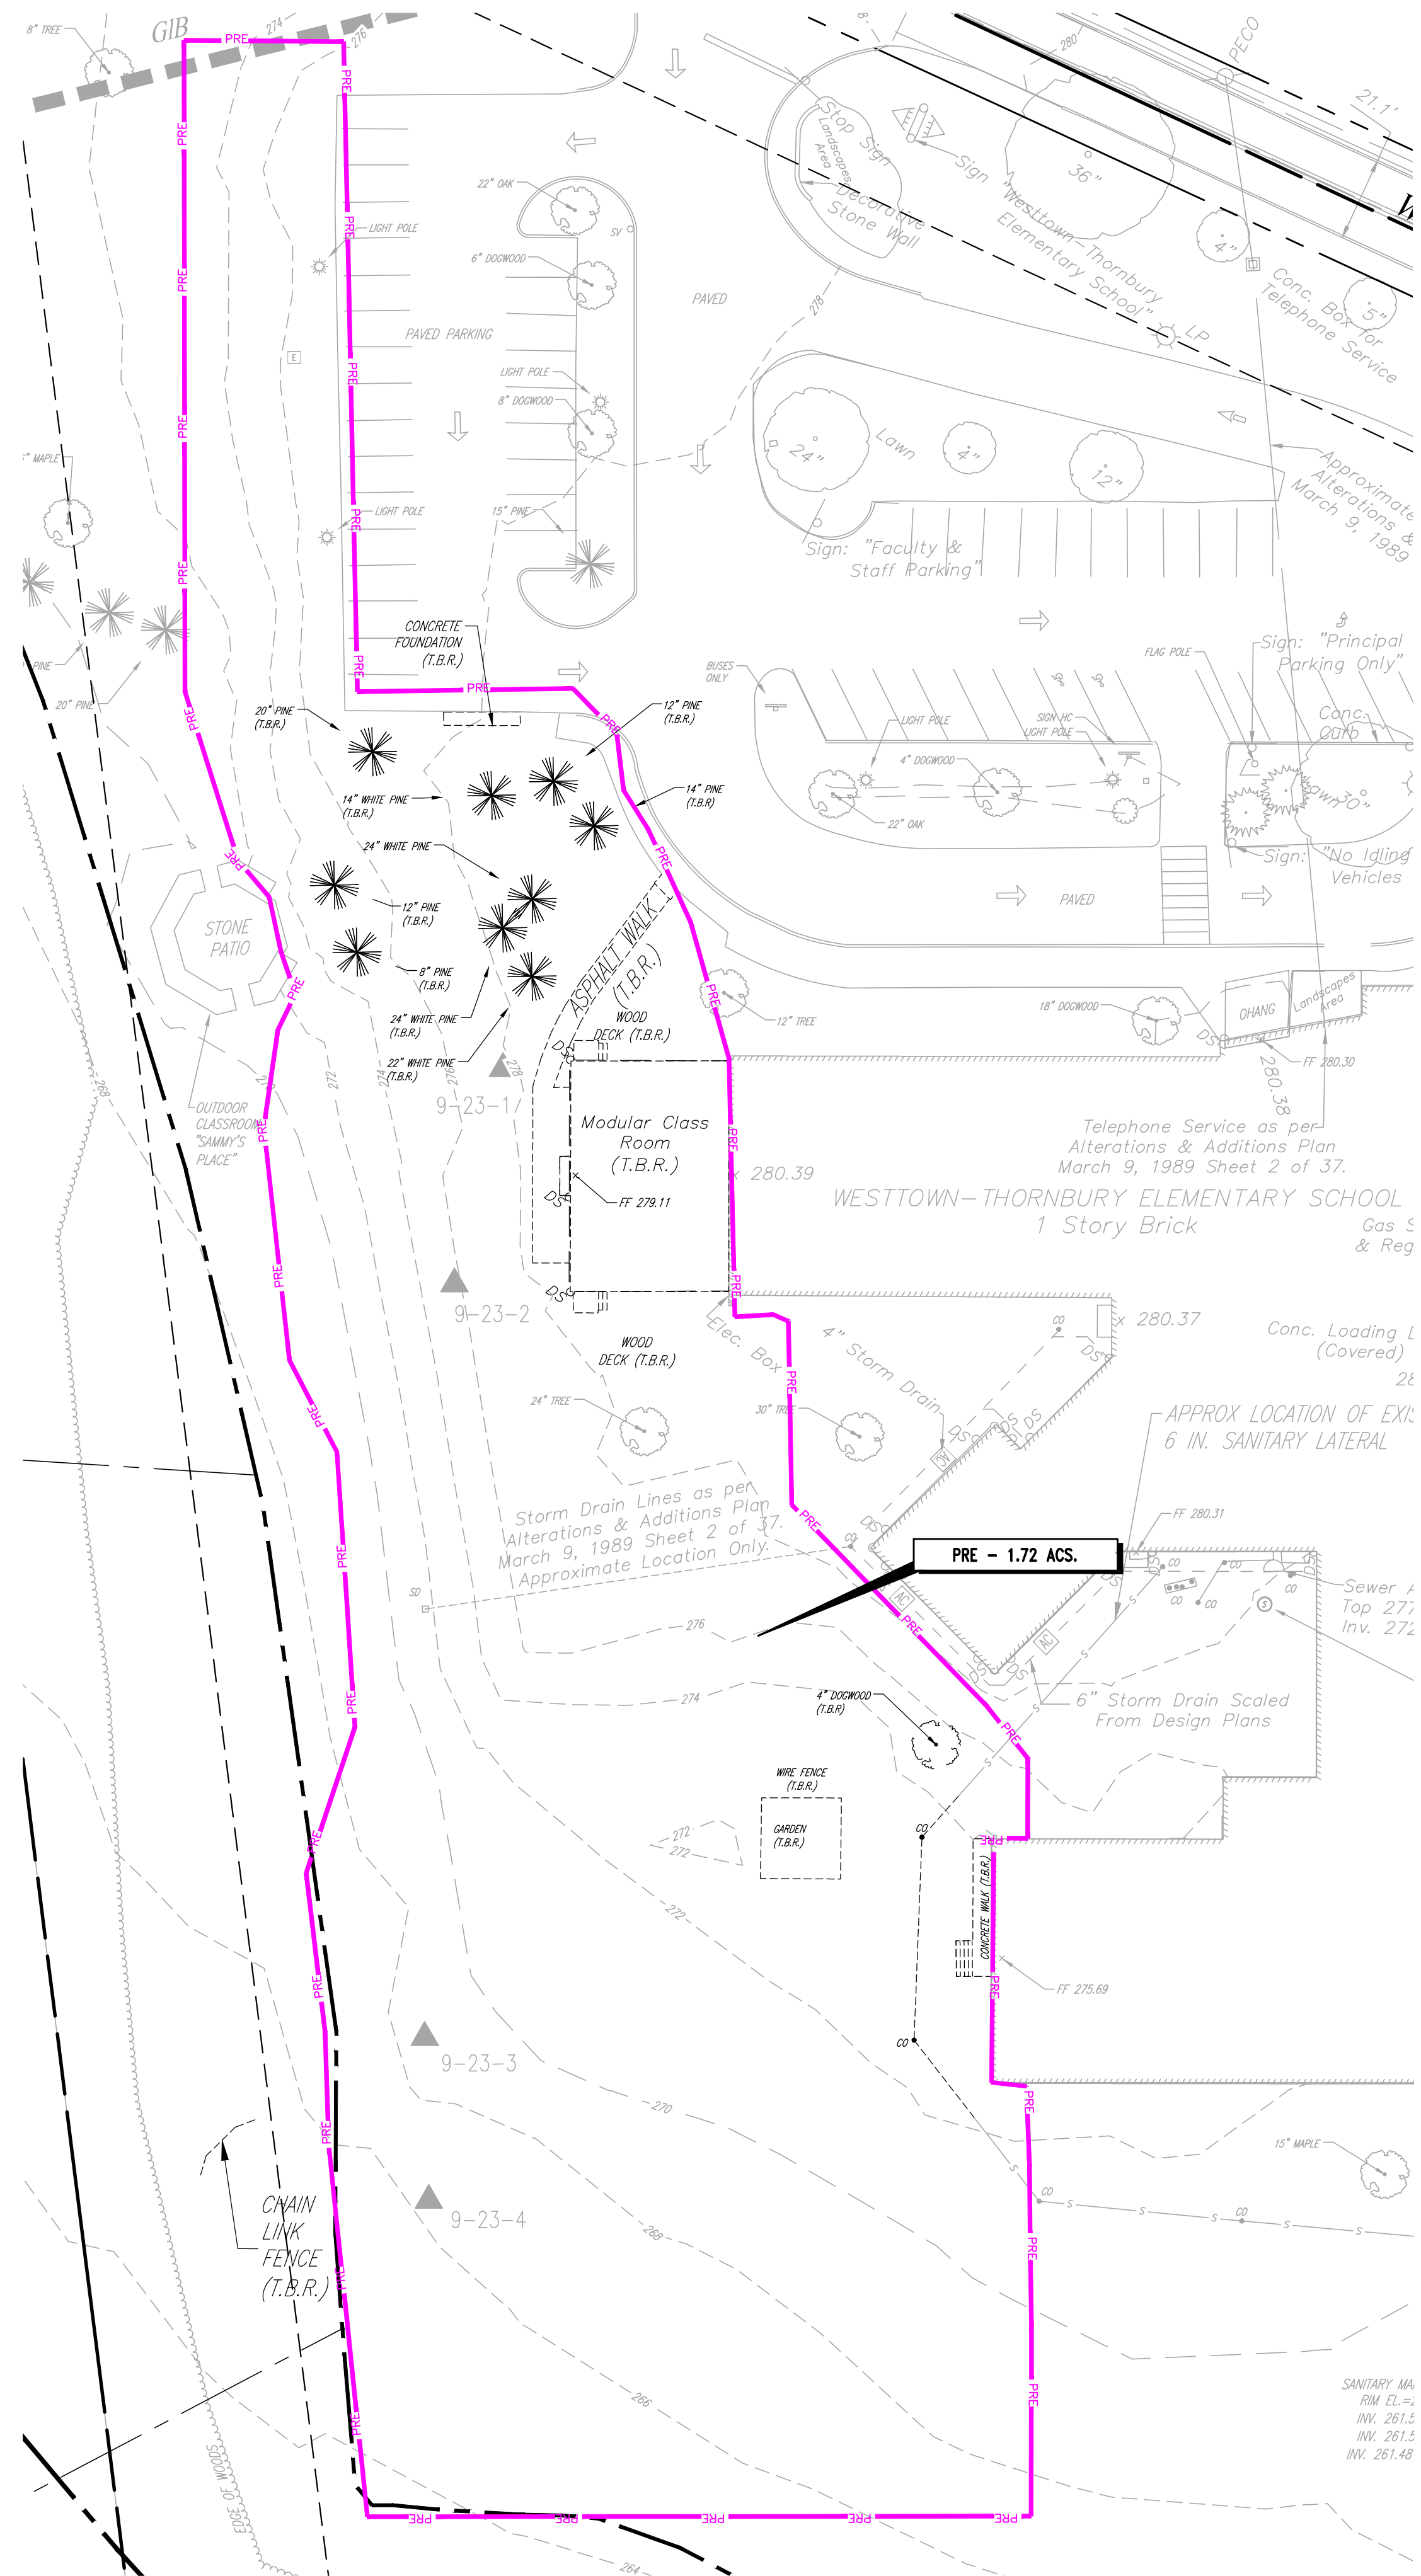

PCSM PLAN
SCALE: 1" = 30'

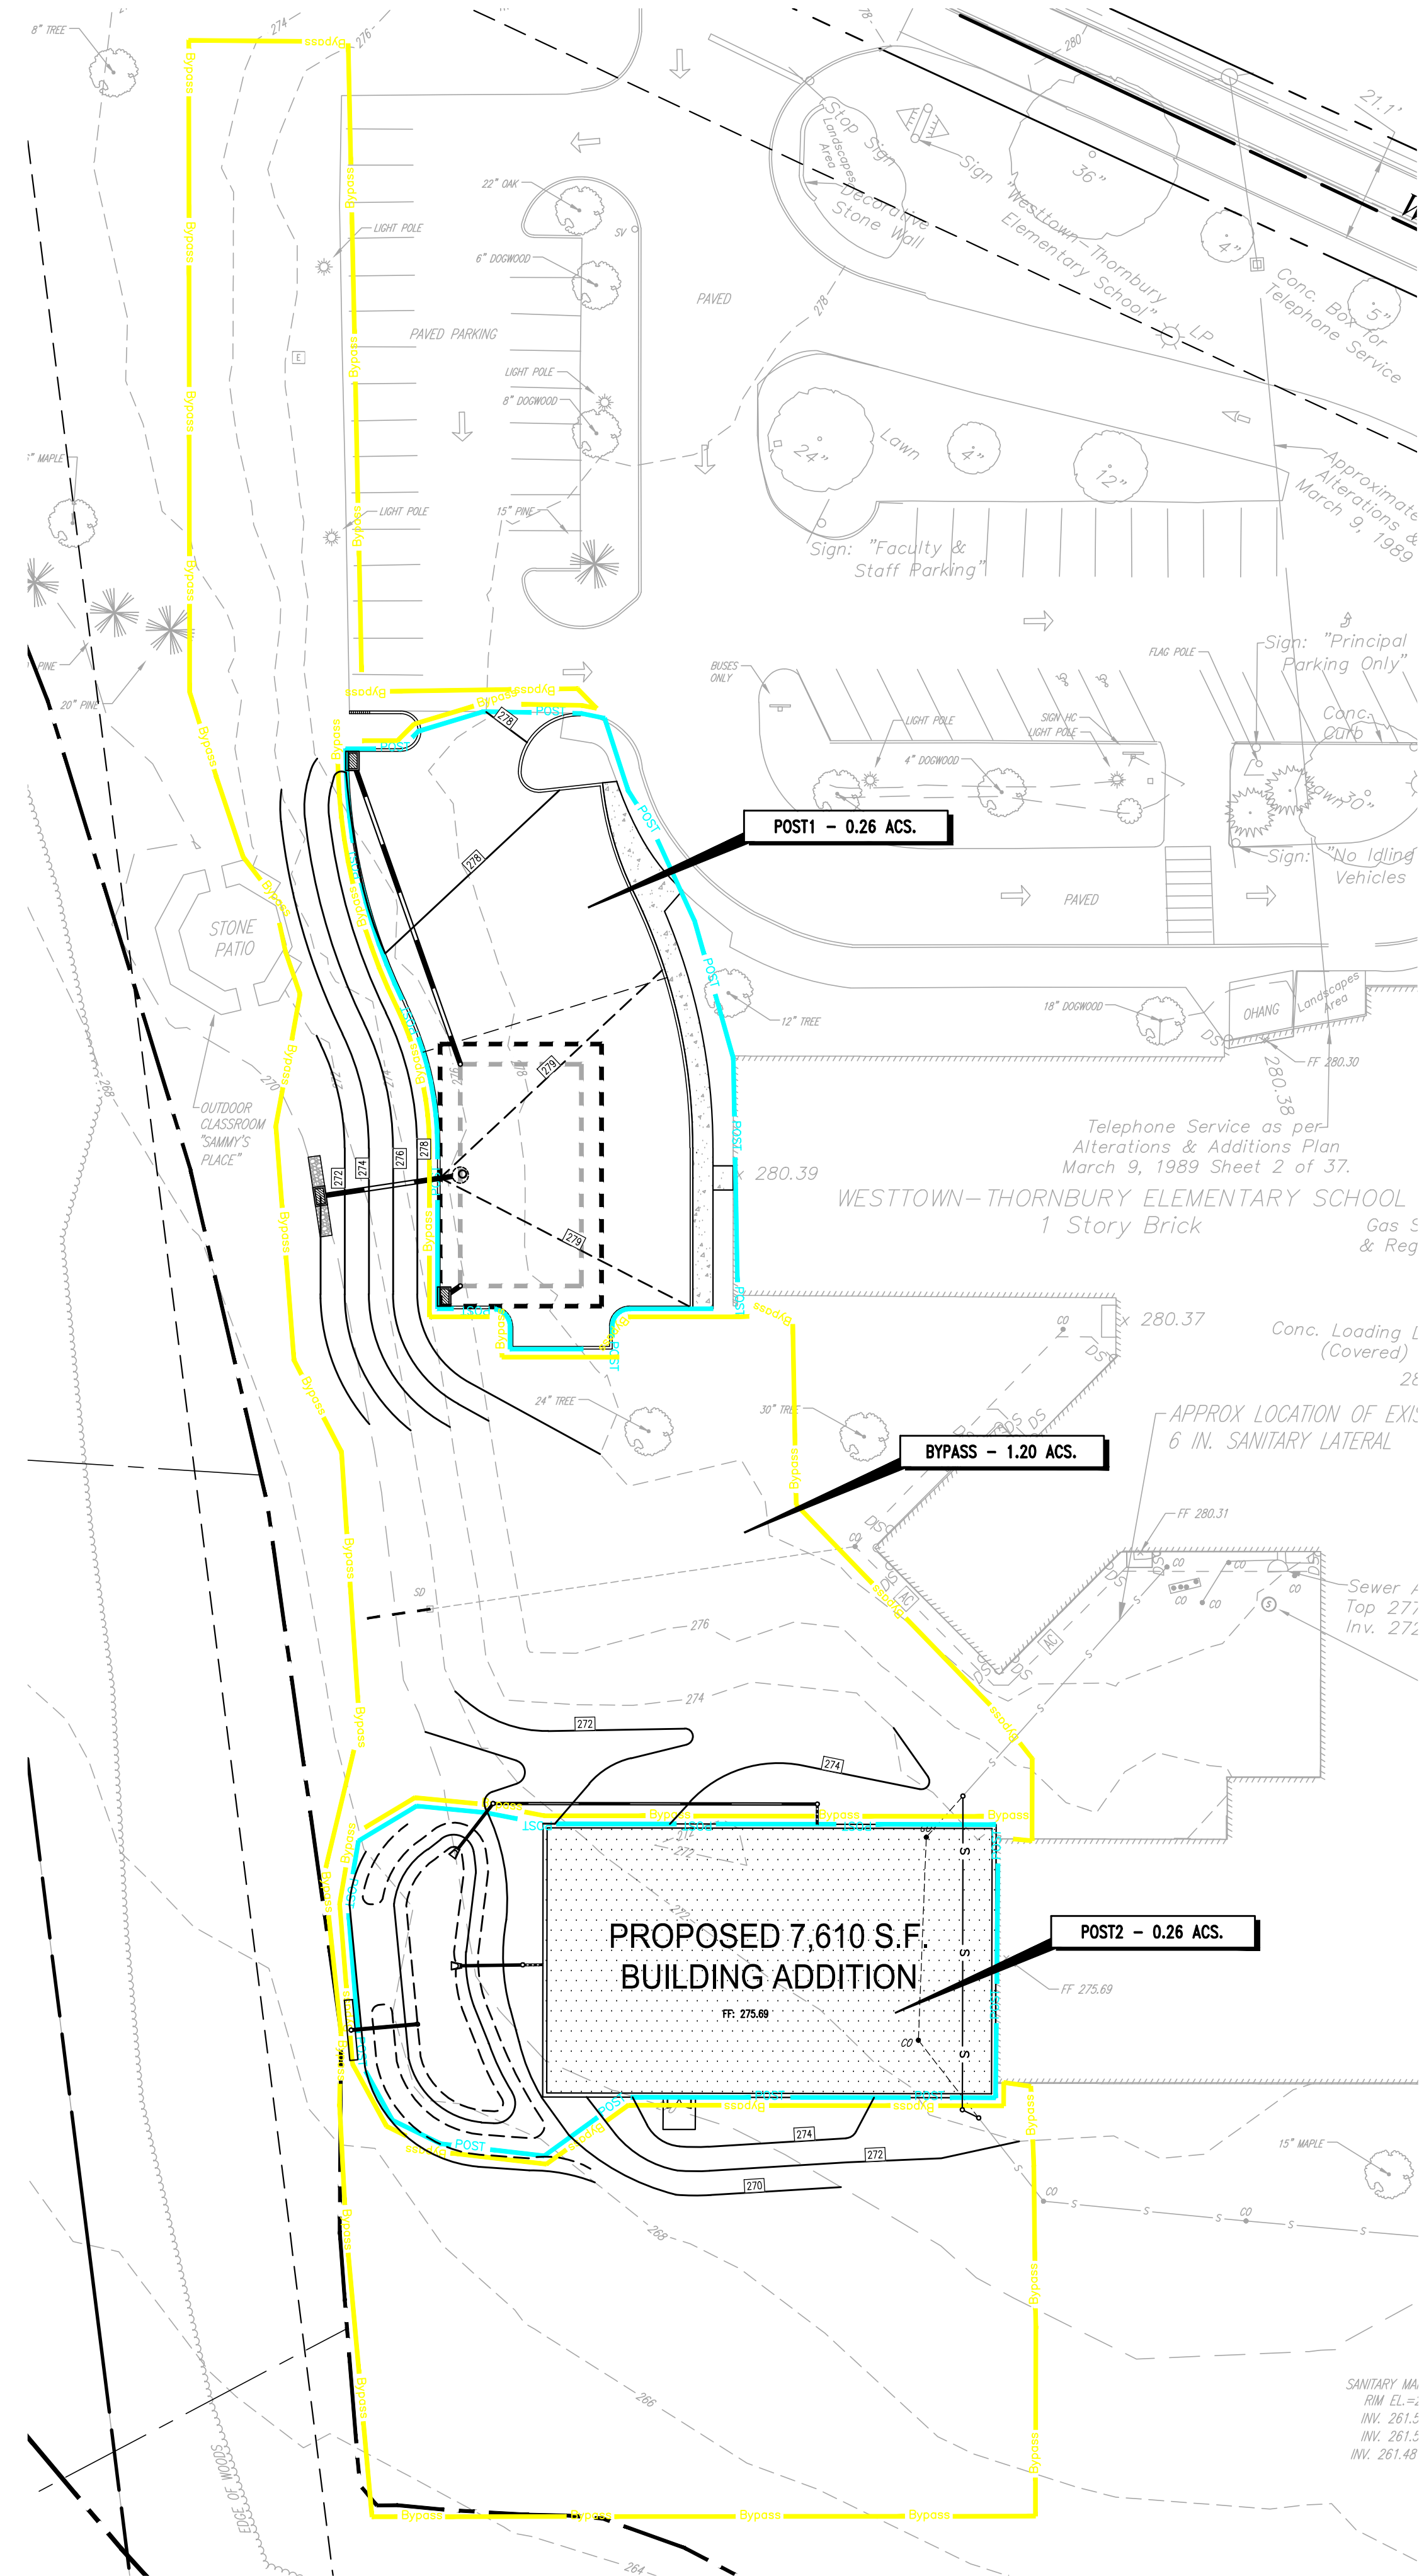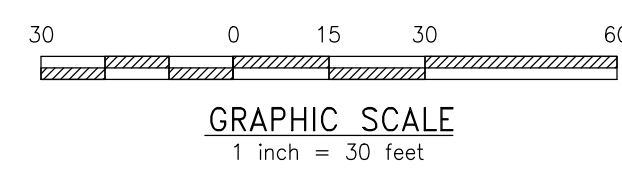

PCSM PLAN
SCALE: 1" = 30'

