



N:\PROJECTS\PENNSYLVANIA\4050-ROBINSON TRACT\ENGINEERING\DRAWINGS\ORIGINAL UPDATED PROFILES K-VALUES\4050-S-PROF-R-A65-SUPPLEMENT.DWG-Andrew Roth-4/7/2021 9:02 AM

EXHIBIT A-84

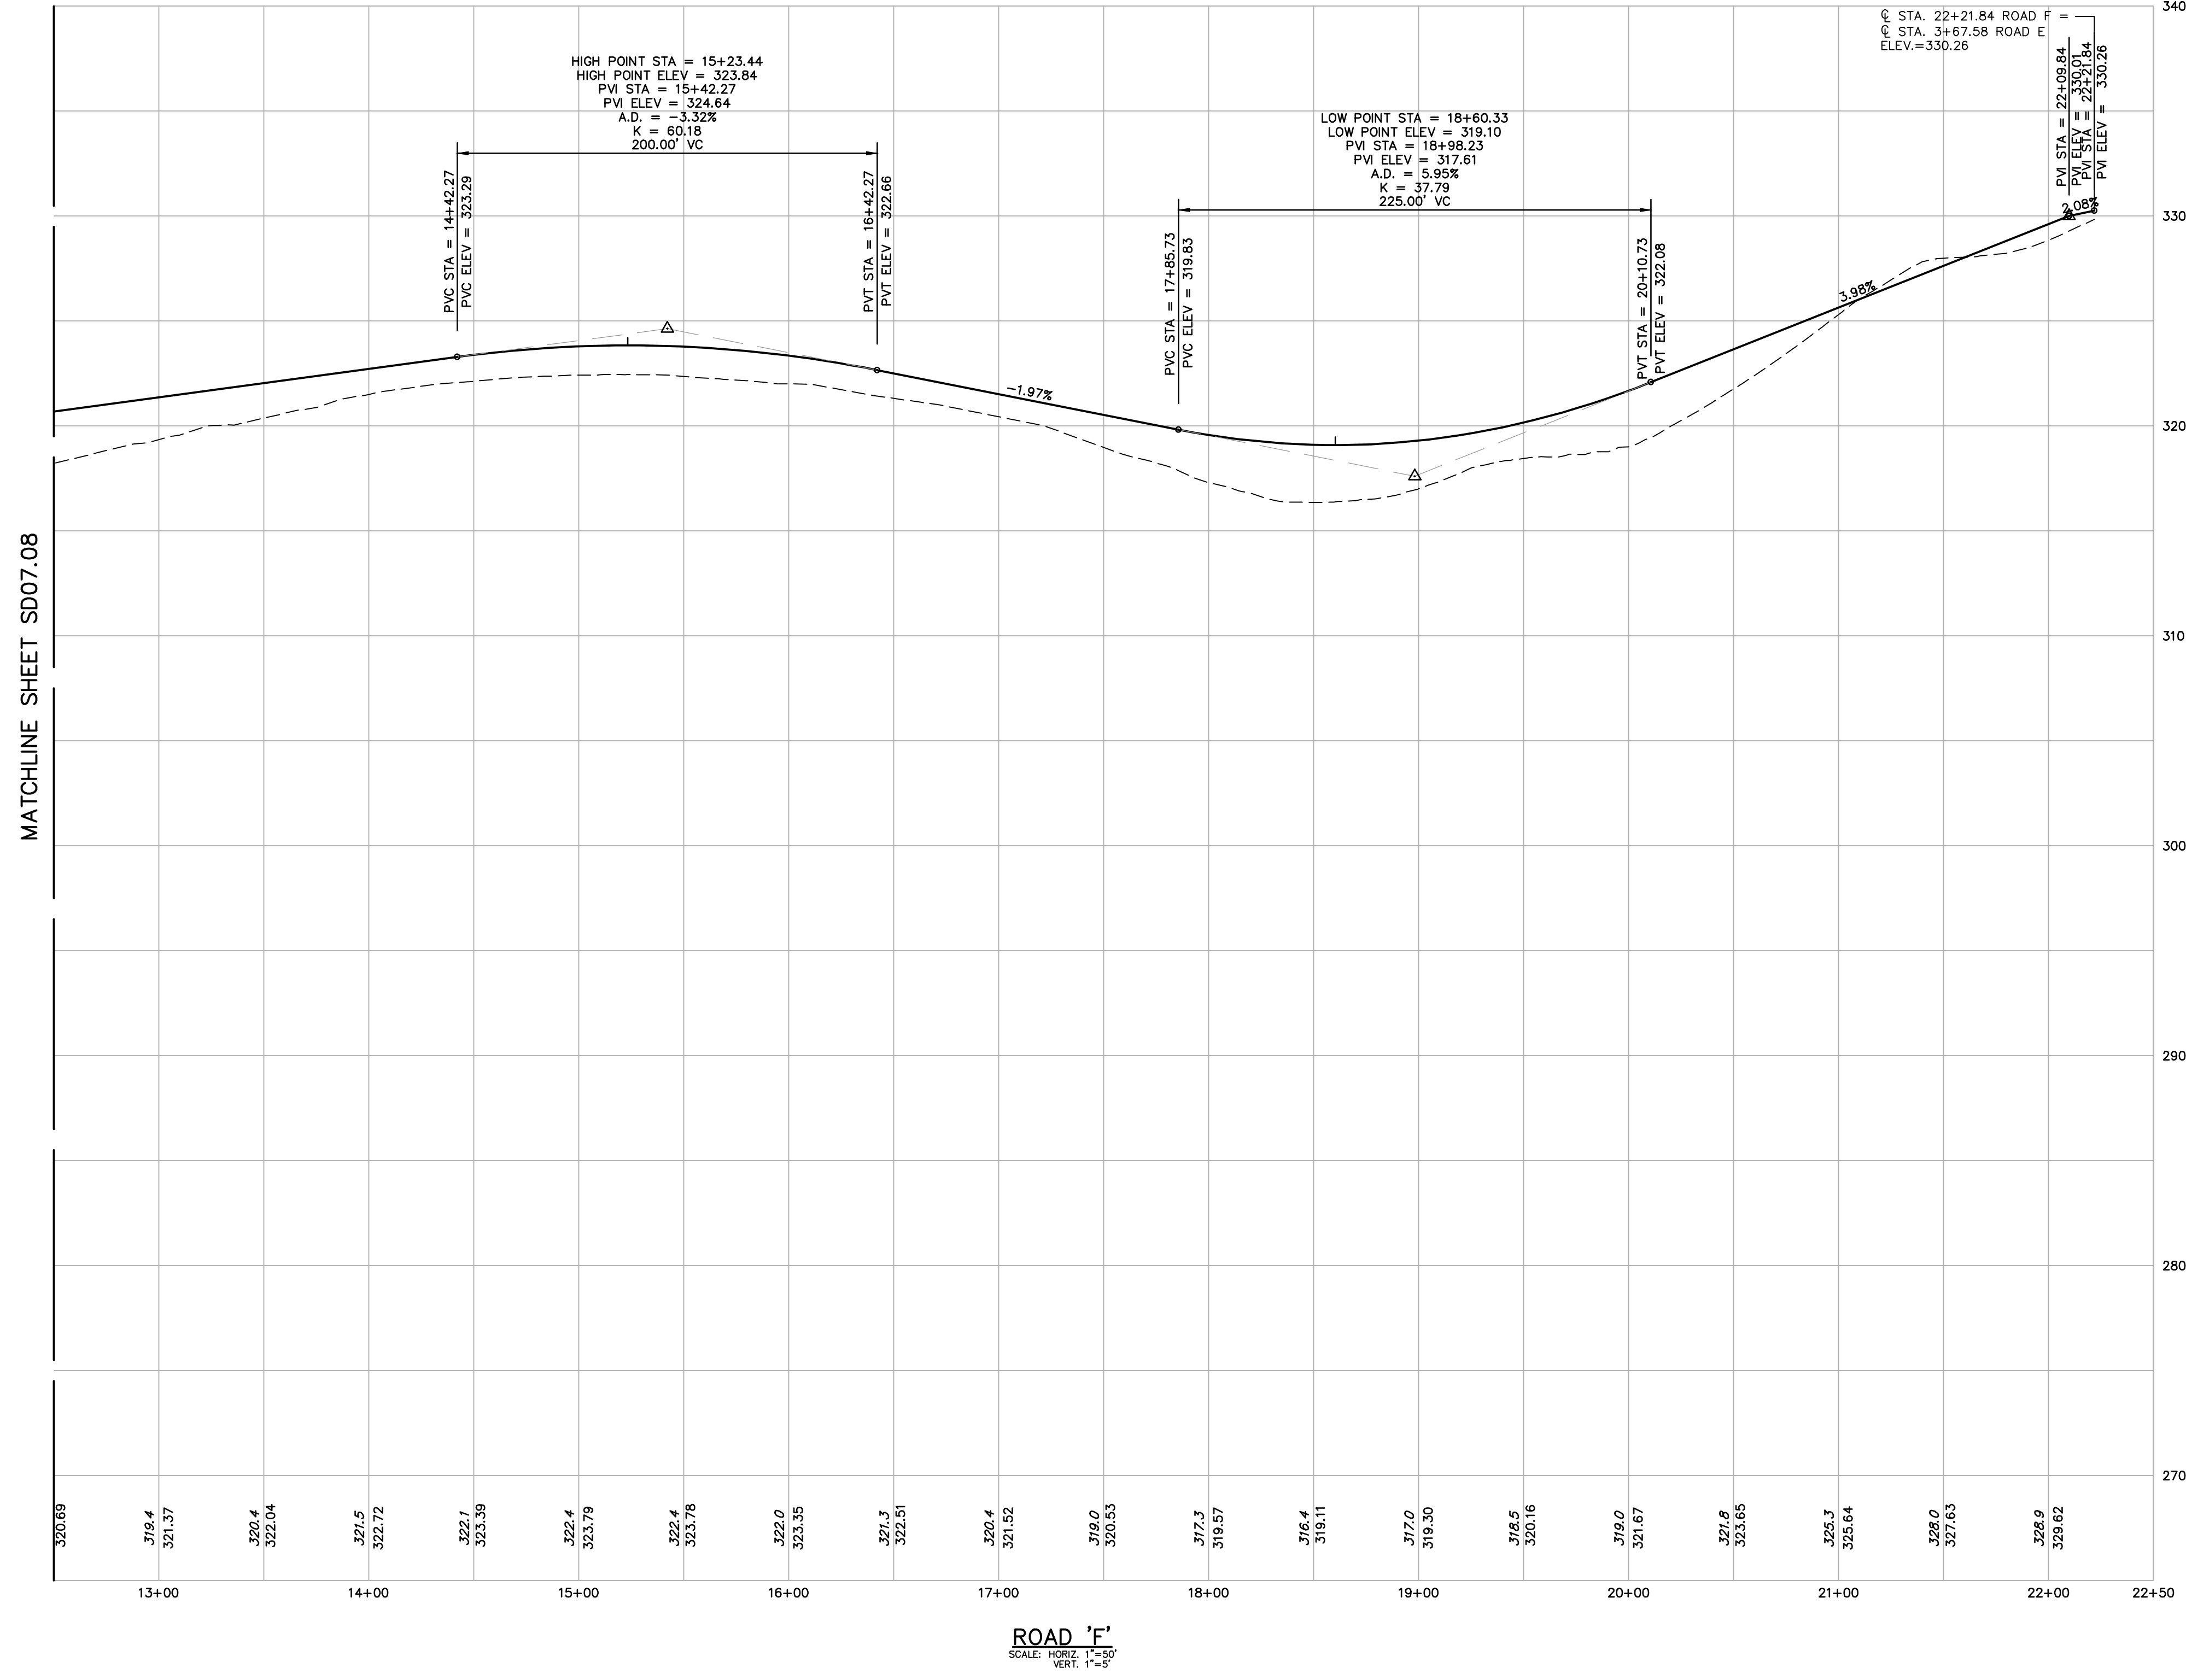

MATCHLINE SHEET SD07.08

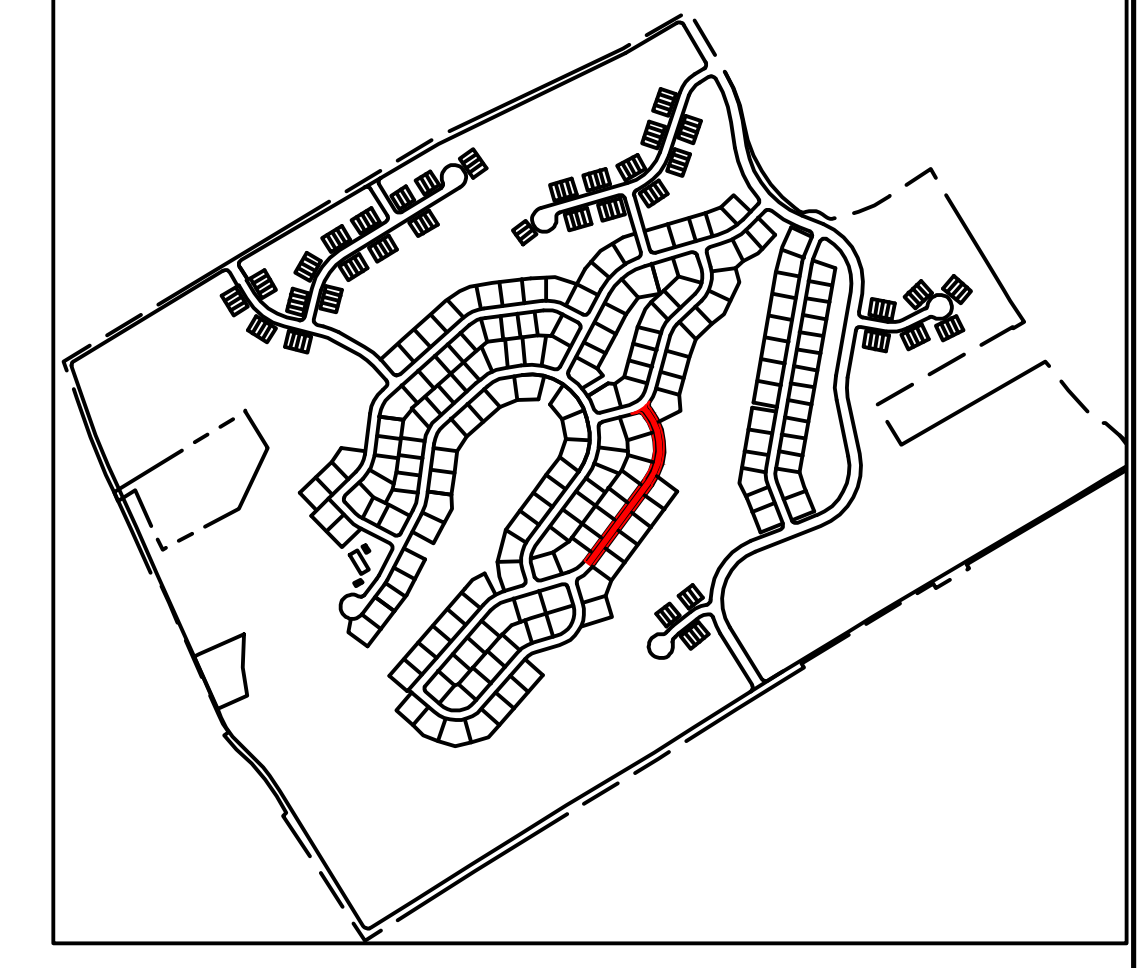

ESE CONSULTANTS
ENGINEERING • PLANNING • SURVEYING • ENVIRONMENTAL

ESE Consultants, Inc.
1140 Virginia Drive • Fort Washington, PA 19034
T: 215-914-2050



REV.	DATE	DESCRIPTION	DRAWN

ROAD PROFILE
ROAD 'F' - A65 SUPPLEMENT


THE ROBINSON TRACT
WESTTOWN TOWNSHIP, CHESTER COUNTY, PENNSYLVANIA

DATE: 04/07/21	SCALE: AS NOTED
DESIGN: APR	DRAWN: EJS
JOB NO.: 4050	FILE NAME: 4050-A65-SUPPLEMENT
REF. NO.: SD07.09	SHEET NO.: 1 OF 4

N:\PROJECTS\PENNSYLVANIA\4050-ROBINSON TRACT\ENGINEERING\DRAWINGS\ORIGINAL\UPDATED\PROFILES K-VALUES\4050-S-PROF-R-A65-SUPPLEMENT.DWG-Andrew Roth-4/7/2021 9:02 AM

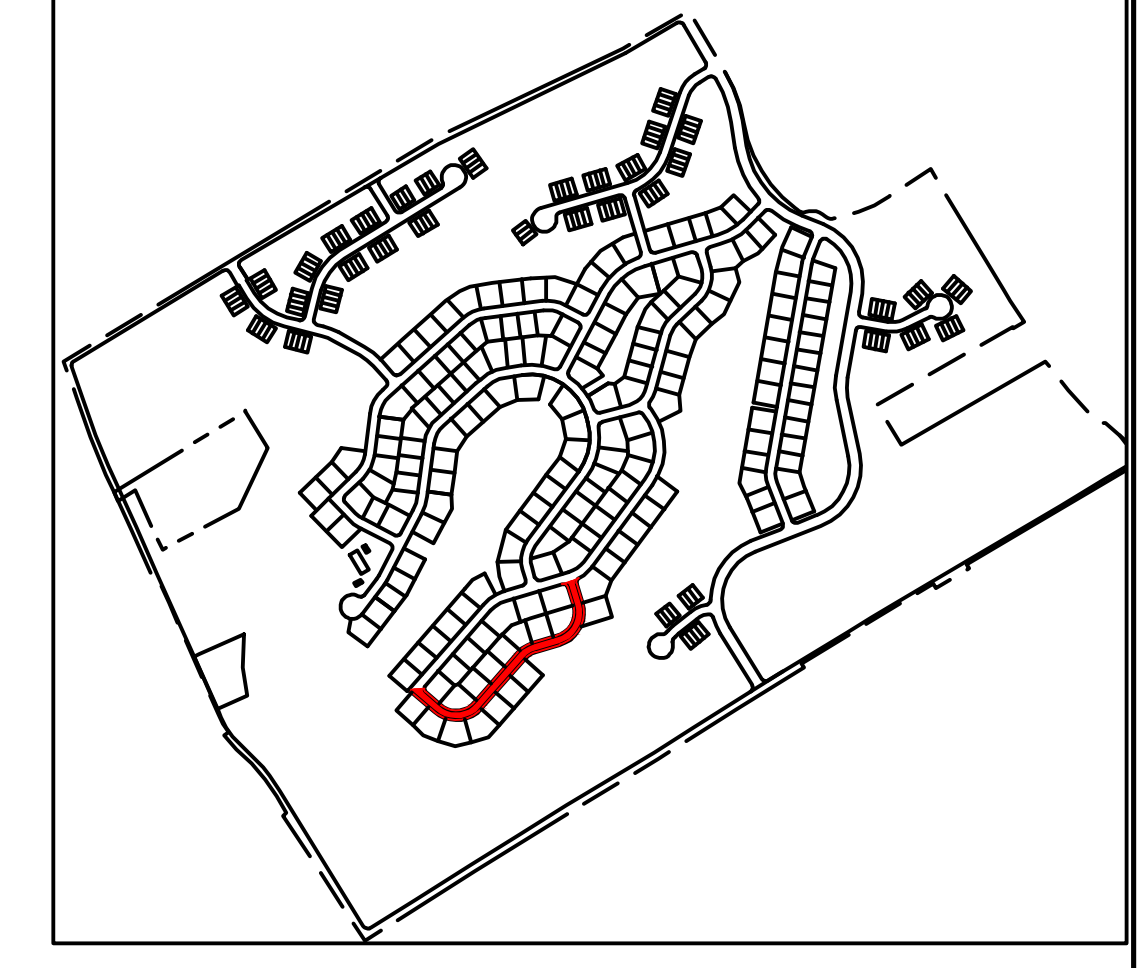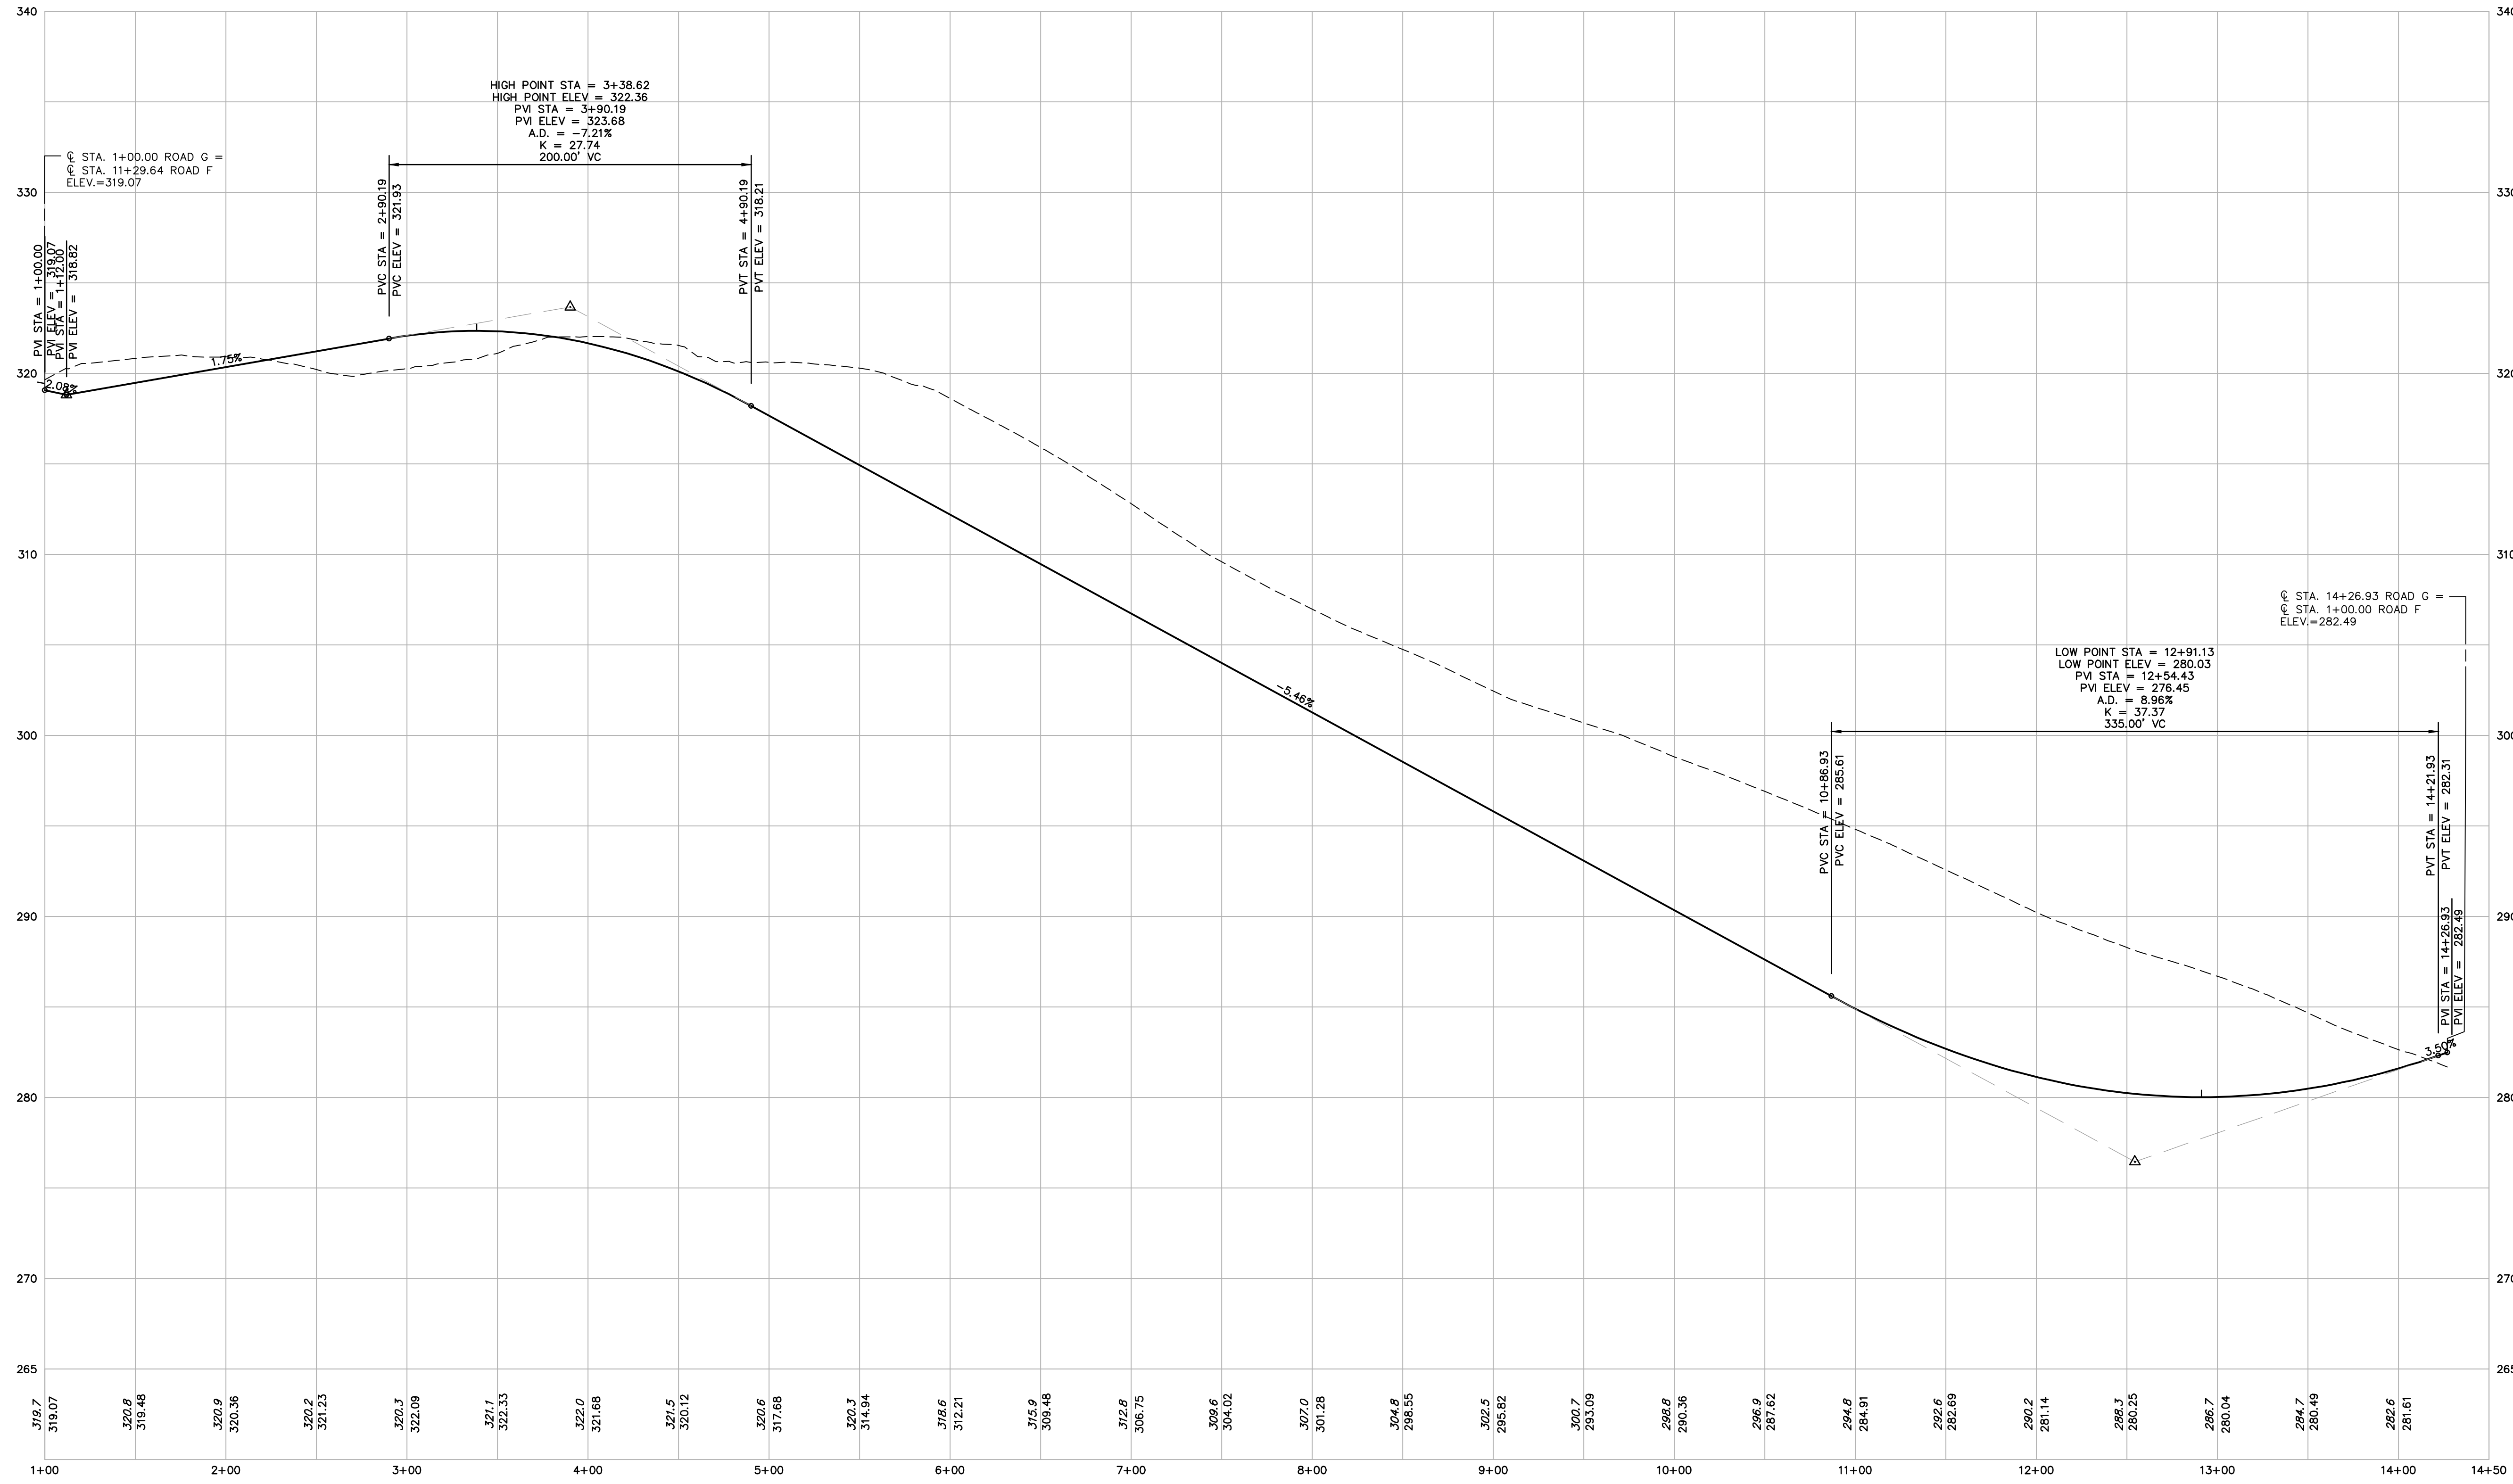

KEY MAP

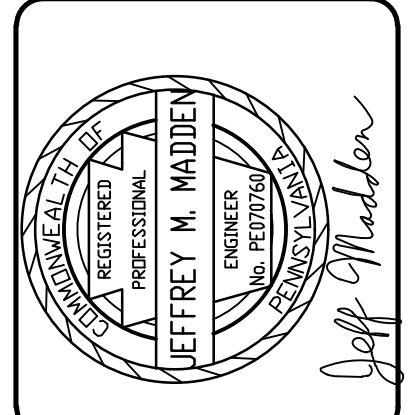


ESE CONSULTANTS
 ENGINEERING • PLANNING • SURVEYING • ENVIRONMENTAL
 ESE Consultants, Inc.
 1140 Virginia Drive • Fort Washington, PA 19034
 T: 215-914-2050

REV.	DATE	DESCRIPTION	DRAWN


ROAD PROFILE
 ROAD 'G' - A65 SUPPLEMENT
 THE ROBINSON TRACT
 WESTTOWN TOWNSHIP, CHESTER COUNTY, PENNSYLVANIA

DATE:	04/07/21	SCALE:	AS NOTED
DESIGN:	APR	DRAWN:	EJS
JOB NO.:	4050	FILE NAME:	04-07-21-R-A65-SUPPLEMENT
REF. NO.:	SD07.10	SHEET NO.:	2 OF 4


ROAD 'G'
 SCALE: HORIZ. 1"=100'
 VERT. 1"=5'

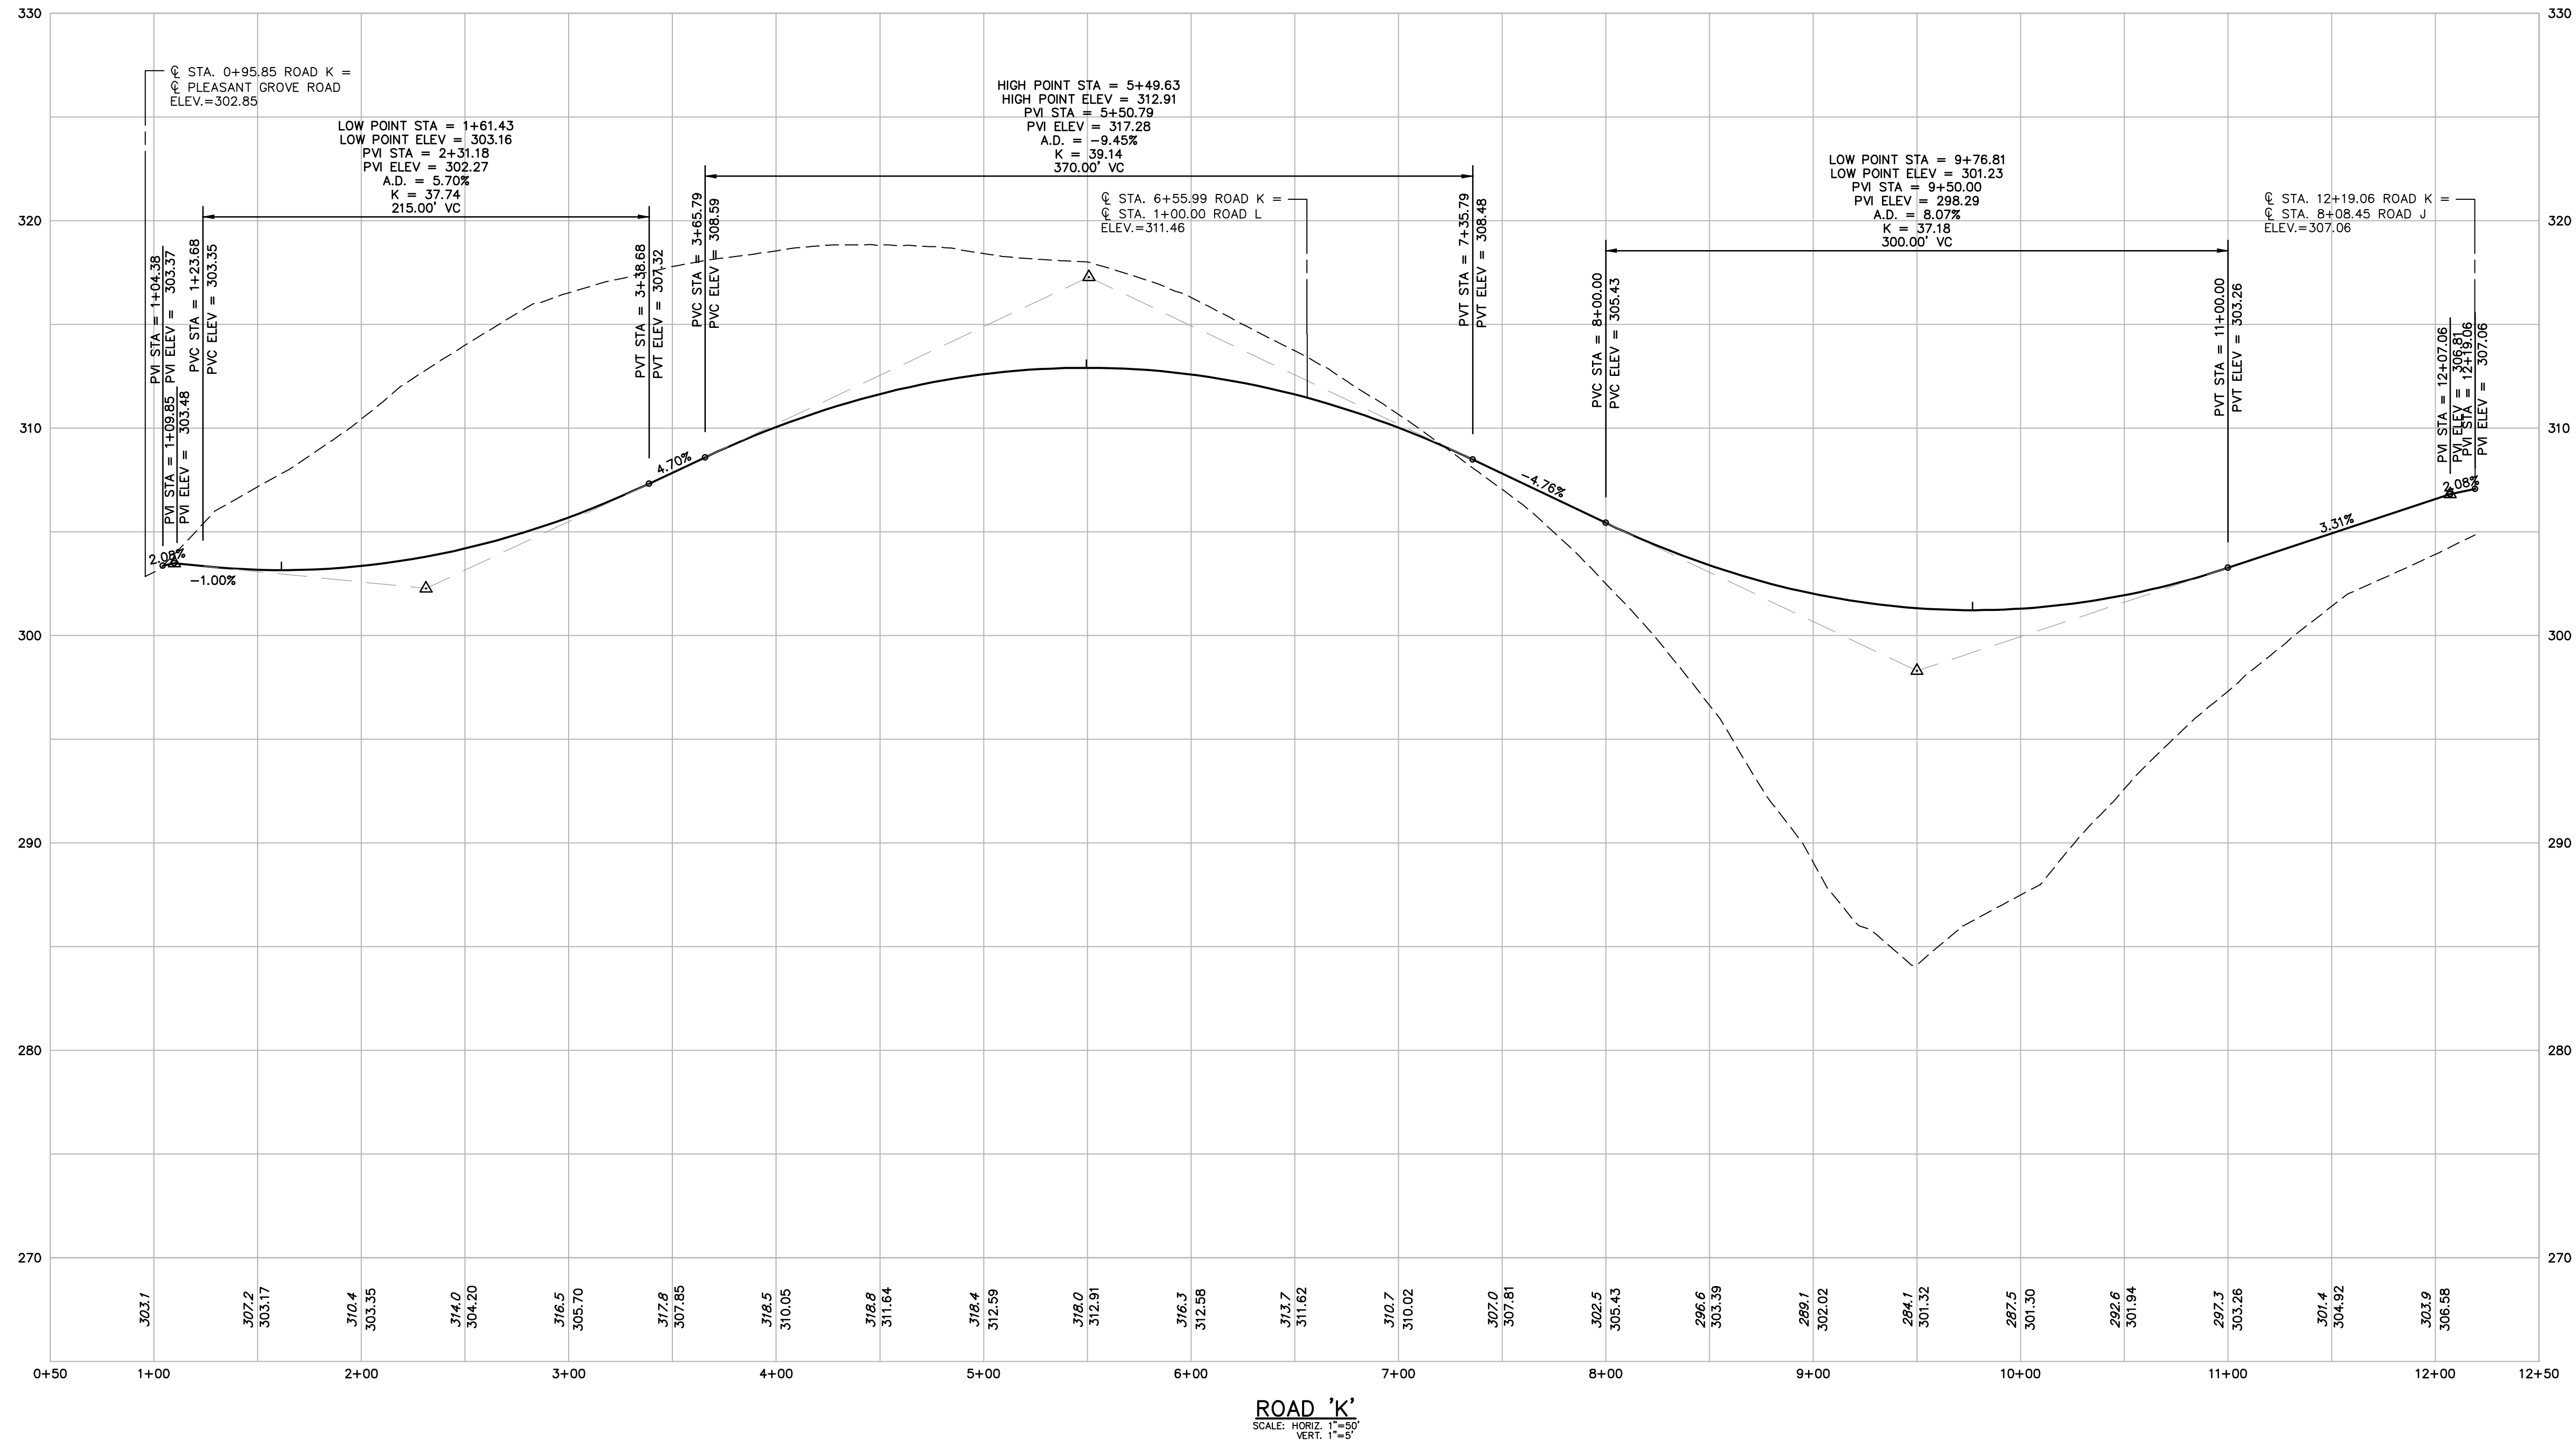


ROAD 'K'
SCALE: HORIZ. 1"=50'
VERT. 1"=5'

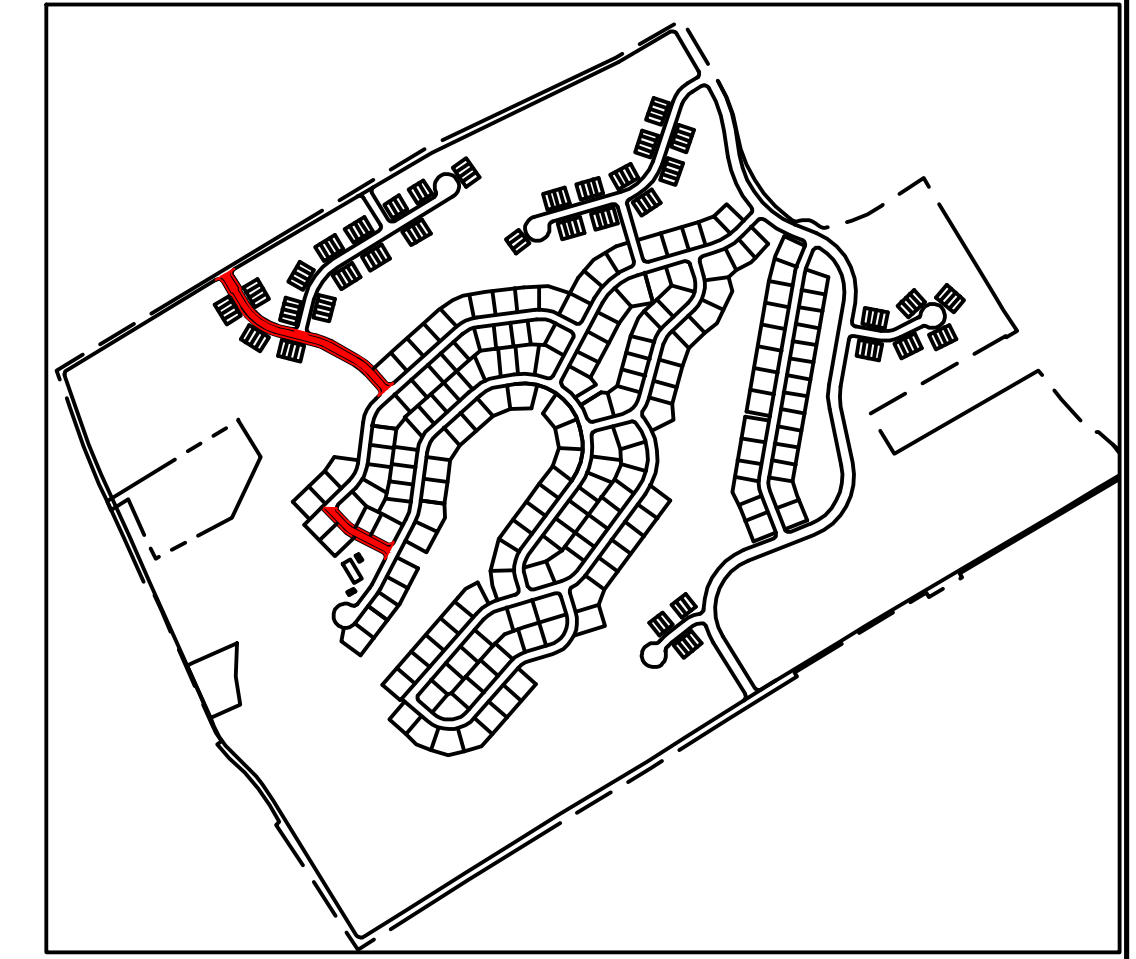

KEY MAP

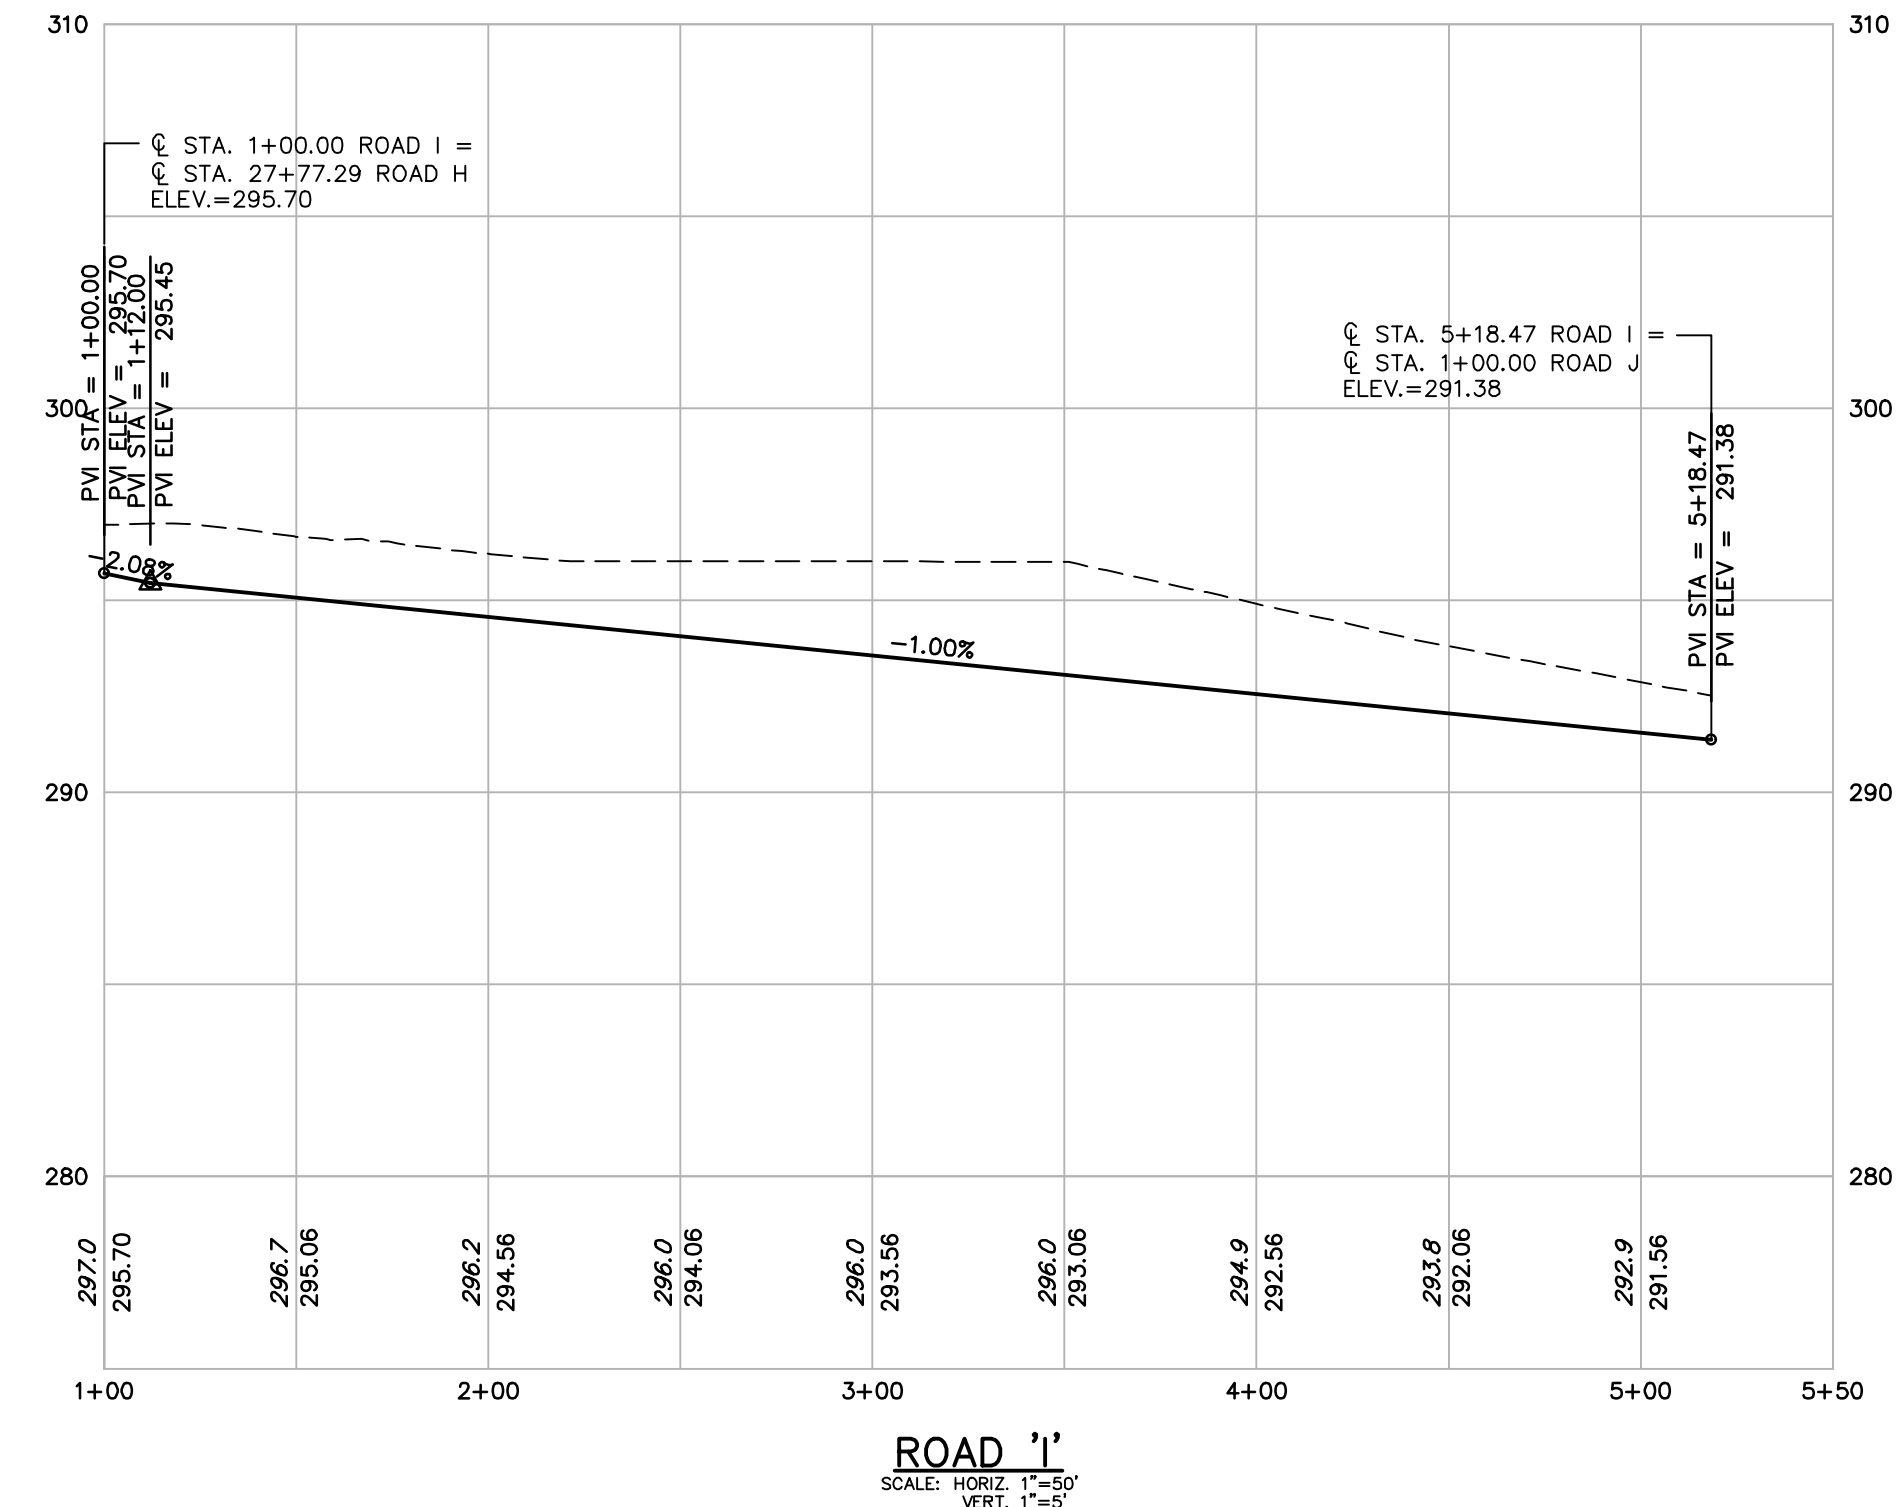

ROAD 'I'
SCALE: HORIZ. 1"=50'
VERT. 1"=5'


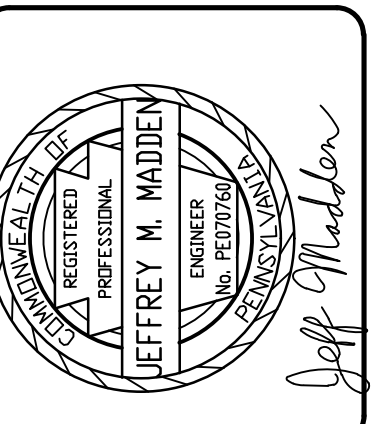


ESE CONSULTANTS
ENGINEERING • PLANNING • SURVEYING • ENVIRONMENTAL
ESE Consultants, Inc.
1140 Virginia Drive • Fort Washington, PA 19034
T: 215-914-2050

REV.	DATE	DESCRIPTION	DRAWN

ROAD PROFILE
ROAD 'I' AND 'K' - A65 SUPPLEMENT
THE ROBINSON TRACT
WESTTOWN TOWNSHIP, CHESTER COUNTY, PENNSYLVANIA

DATE: 04/07/21	SCALE: AS NOTED
DESIGN: APR	DRAWN: EJS
JOB NO.: 4050	FILE NAME: 4050-R-A65-SUPPLEMENT
REF. NO.:	SD07.13
SHEET NO.:	3 OF 4

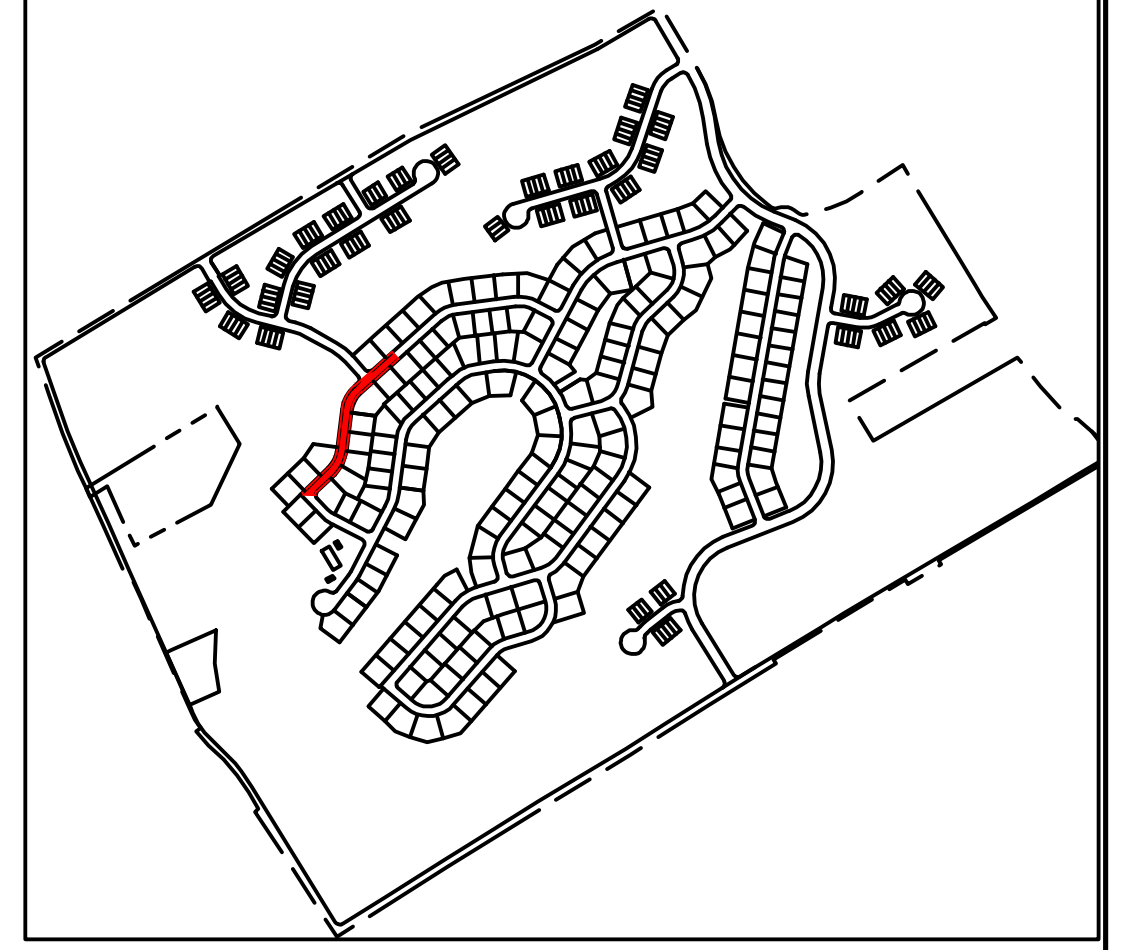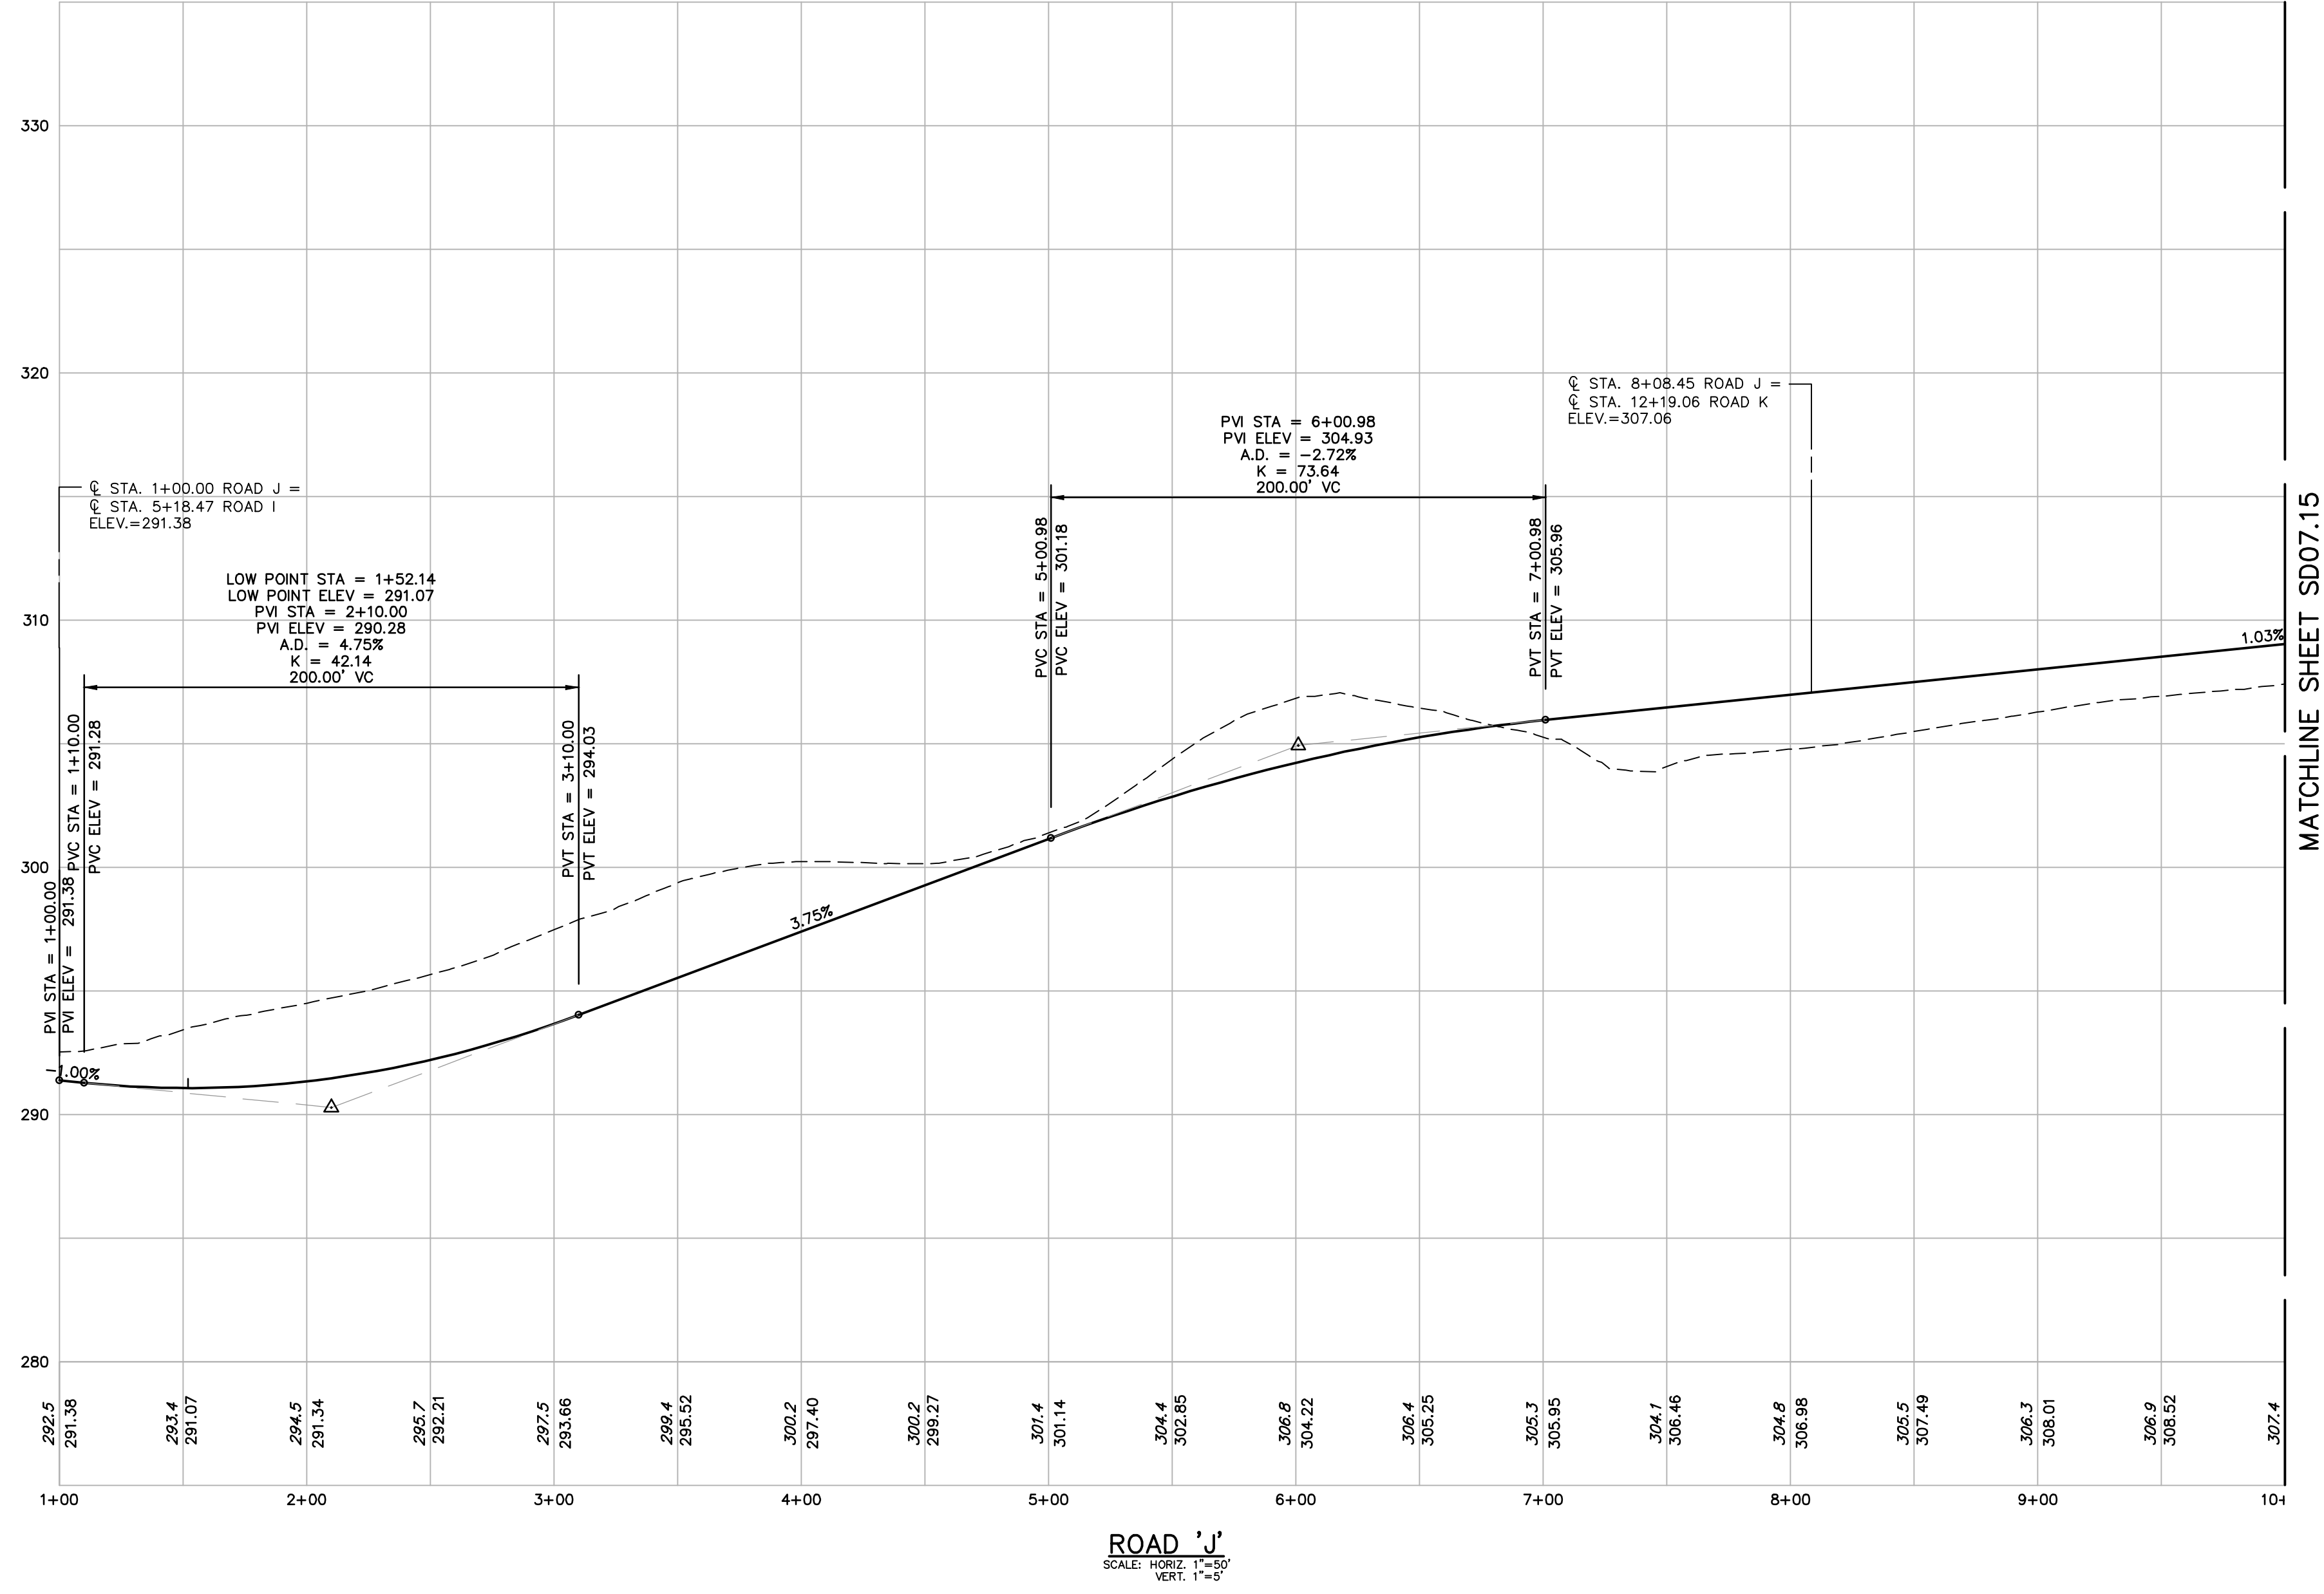

KEY MAP



ESE CONSULTANTS
ENGINEERING • PLANNING • SURVEYING • ENVIRONMENTAL

ESE Consultants, Inc.
1140 Virginia Drive • Fort Washington, PA 19034
T: 215-914-2050

REV. DATE DESCRIPTION DRAWN

ROAD PROFILE
ROAD 'J' - A65 SUPPLEMENT

THE ROBINSON TRACT
WESTTOWN TOWNSHIP, CHESTER COUNTY, PENNSYLVANIA

DATE:	04/07/21	SCALE:	AS NOTED
DESIGN:	APR	DRAWN:	EJS
JOB NO.:	4050	FILE NAME:	4050-ROAD-A65-SUPPLEMENT
REF. NO.:	SD07.14		
SHEET NO.:	4	OF	4