


ROAD C PROFILE
 HORIZ SCALE: 1"=50'
 VERT SCALE: 1"=5'
ROAD C

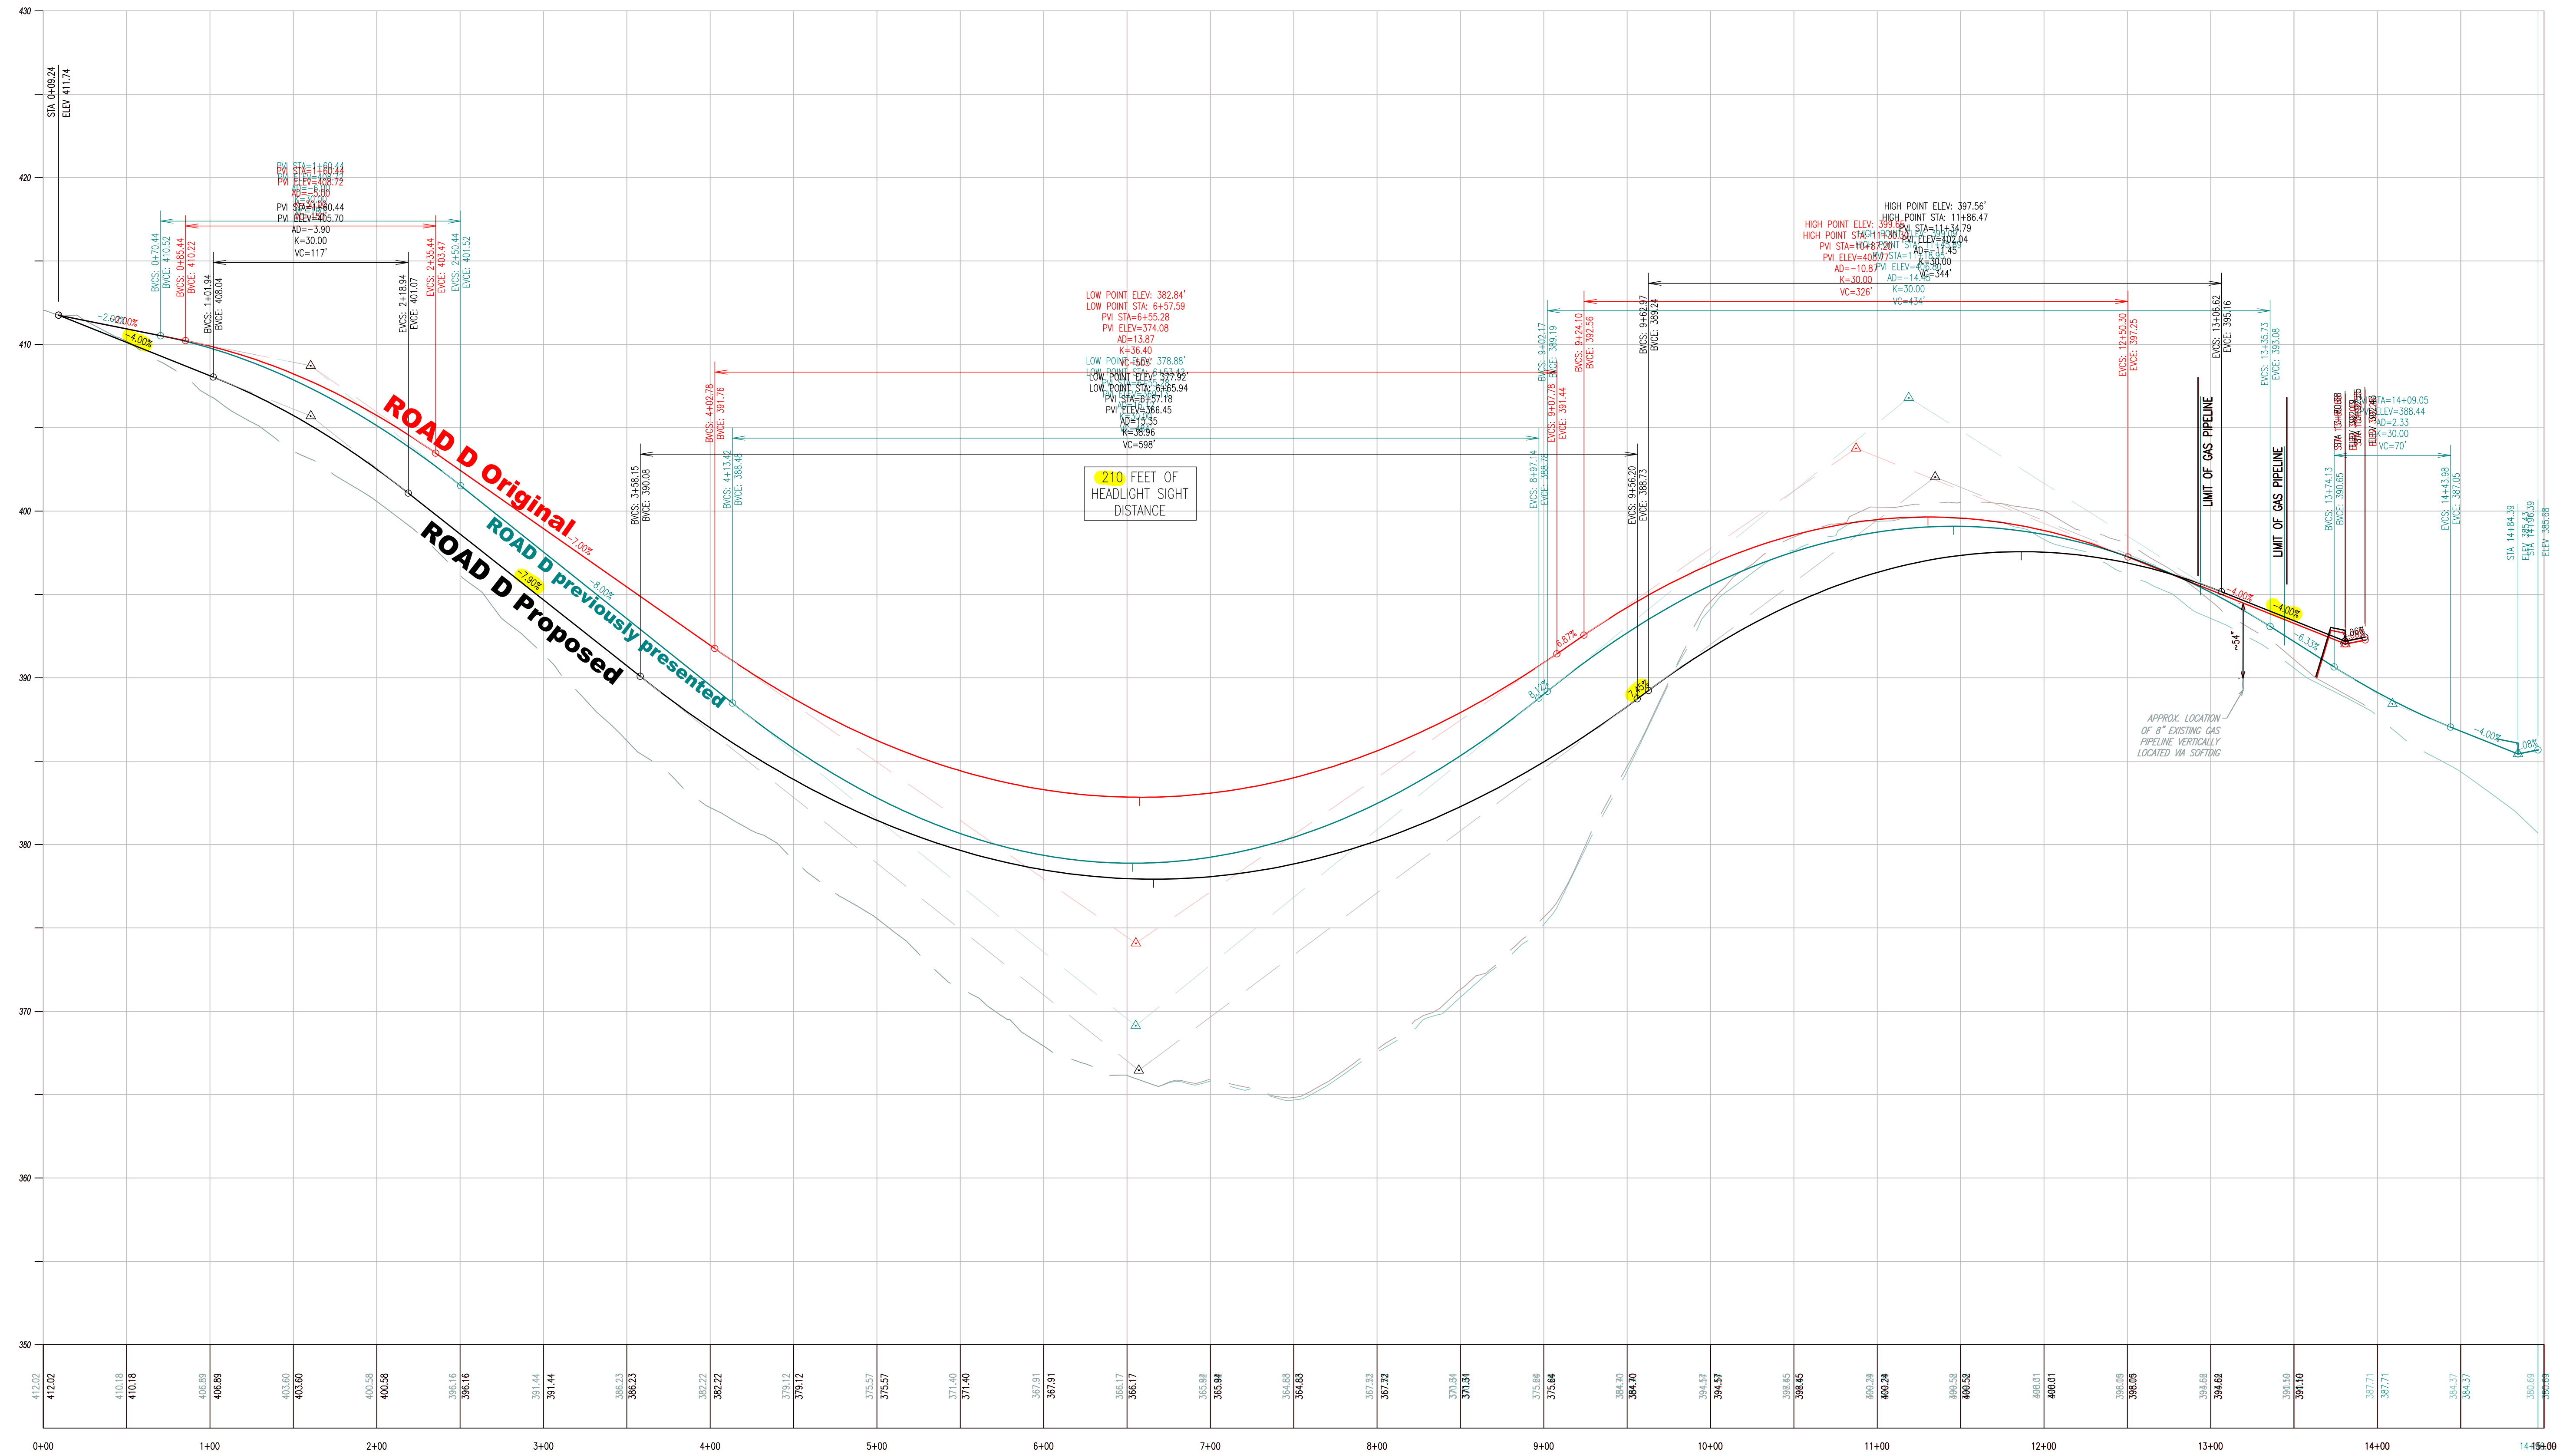

ROAD D PROFILE
 HORIZ SCALE: 1"=50'
 VERT SCALE: 1"=5'

ROAD D